



KHALSA COLLEGE FOR WOMEN, AMRITSAR

ਖਾਲਸਾ ਕਾਲਜ ਫਾਰ ਵਿਮਨ, ਅੰਮ੍ਰਿਤਸਰ

Re-Accredited "A" Grade by NAAC

Affiliated with GNDU, Amritsar & Recognised by UGC under Section 2(F) & 12(B)

Dr. (Mrs.) Surinder Kaur
Principal

Ref No. :1095-D.....

Date :4-2-22.....


SUMMARY OF BUILDING

TOTAL AREA (IN YARDS): 39300.2

COVERED AREA (IN YARDS): 3354.75

SIZE OF PLAYGROUNDS (IN YARDS): 9209.12

CLASS ROOMS	Area (SQ FT)	CLASS ROOMS	Area (SQ FT)
(Arts Block)		Class Room 29	734
Class Room 1	480	Class Room 30	490
Class Room 2	473	Class Room 31	662
Class Room 3	527	Class Room 32	646
Class Room 4	303	Class Room 33	639
Class Room 5	644	Class Room 34	1260
Class Room 6	737	Class Room 35	707
Class Room 7	538	Class Room 36	758
Class Room 8	713	Class Room 37	514
Class Room 9	715	Class Room 38	467
Class Room 10	464	Class Room 39	912
Class Room 11	453	(FD Block)	
Class Room 12	488	Class Room 40	732
Class Room 13	480	Class Room 41	726
Class Room 14	450	Class Room 42	720
Class Room 15	568	(Commerce Block)	
Class Room 16	922	Class Room 43	732
Class Room 17	916	Class Room 44	732
Class Room 18	727	Class Room 45	720
Class Room 19	355	Class Room 46	720
Class Room 20	489	Class Room 47	720
Class Room 21	436	Class Room 48	720
Class Room 22	241	Class Room 49	726
Class Room 23	355	Class Room 50	726
(Science Block)		Class Room 51	726
Class Room 24	201	Class Room 52	726
Class Room 25	466	Class Room 53	732
Class Room 26	424	Class Room 54	732
Class Room 27	446		
Class Room 28	726		

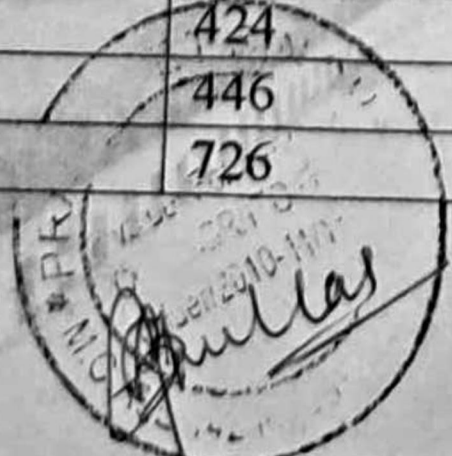

Principal
Khalsa College for Women
Amritsar

LABS

LAB	AREA (SQ FT)
1. COMPUTER LAB (BASEMENT)	3809
2. COMPUTER LAB(FD)	1092
3. COMPUTER LAB(FD)	930
4. DESIGNING LAB (2)1092*2	2184
5. DESIGNING LAB (2)732*2	1464
6. APPAREL LAB (2)1098*2	2196
7. DRAPING LAB	621
8. WORKSHOP	1725
9. TRY ROOM	247
10. DISPLAY AREA	1485
11. COMPUTER LAB	980
12. MUSIC ROOM	471
13. HOME SCIENCE LAB	1106
14. PHYSICS LAB	743
15. CHEMISTRY LAB	748
16. CHEMISTRY LAB	778
17. ELECTRONIC LAB	741
18. ZOOLOGY LAB	484
19. BOTANY LAB	471

TOILETS (14) : $216+216+229+229+57.67+58+206+216+219+170+220+248+248+248=2780.67$ SQ FT

STORE ROOMS (7) : $206+401+220+132+105+97+125=1286$ SQ FT

CONFERENCE HALL: 1070 SQ FT

FITNESS CENTRE: 467 SQ FT

LIBRARY HALL: 4180 SQ FT

AUDITORIUM HALL : 9467.50 SQ FT


SEMINAR HALL: 2327.50 SQ FT


OFFICE AREA (23) :


$315+273+450+117+321+477+471+229+339+139+368+327+155+244+182+496+248+248+248+155+244+182+360=6588$ SQ FT


Sundeeban
Principal
 Khalsa College for Women
 Amritsar



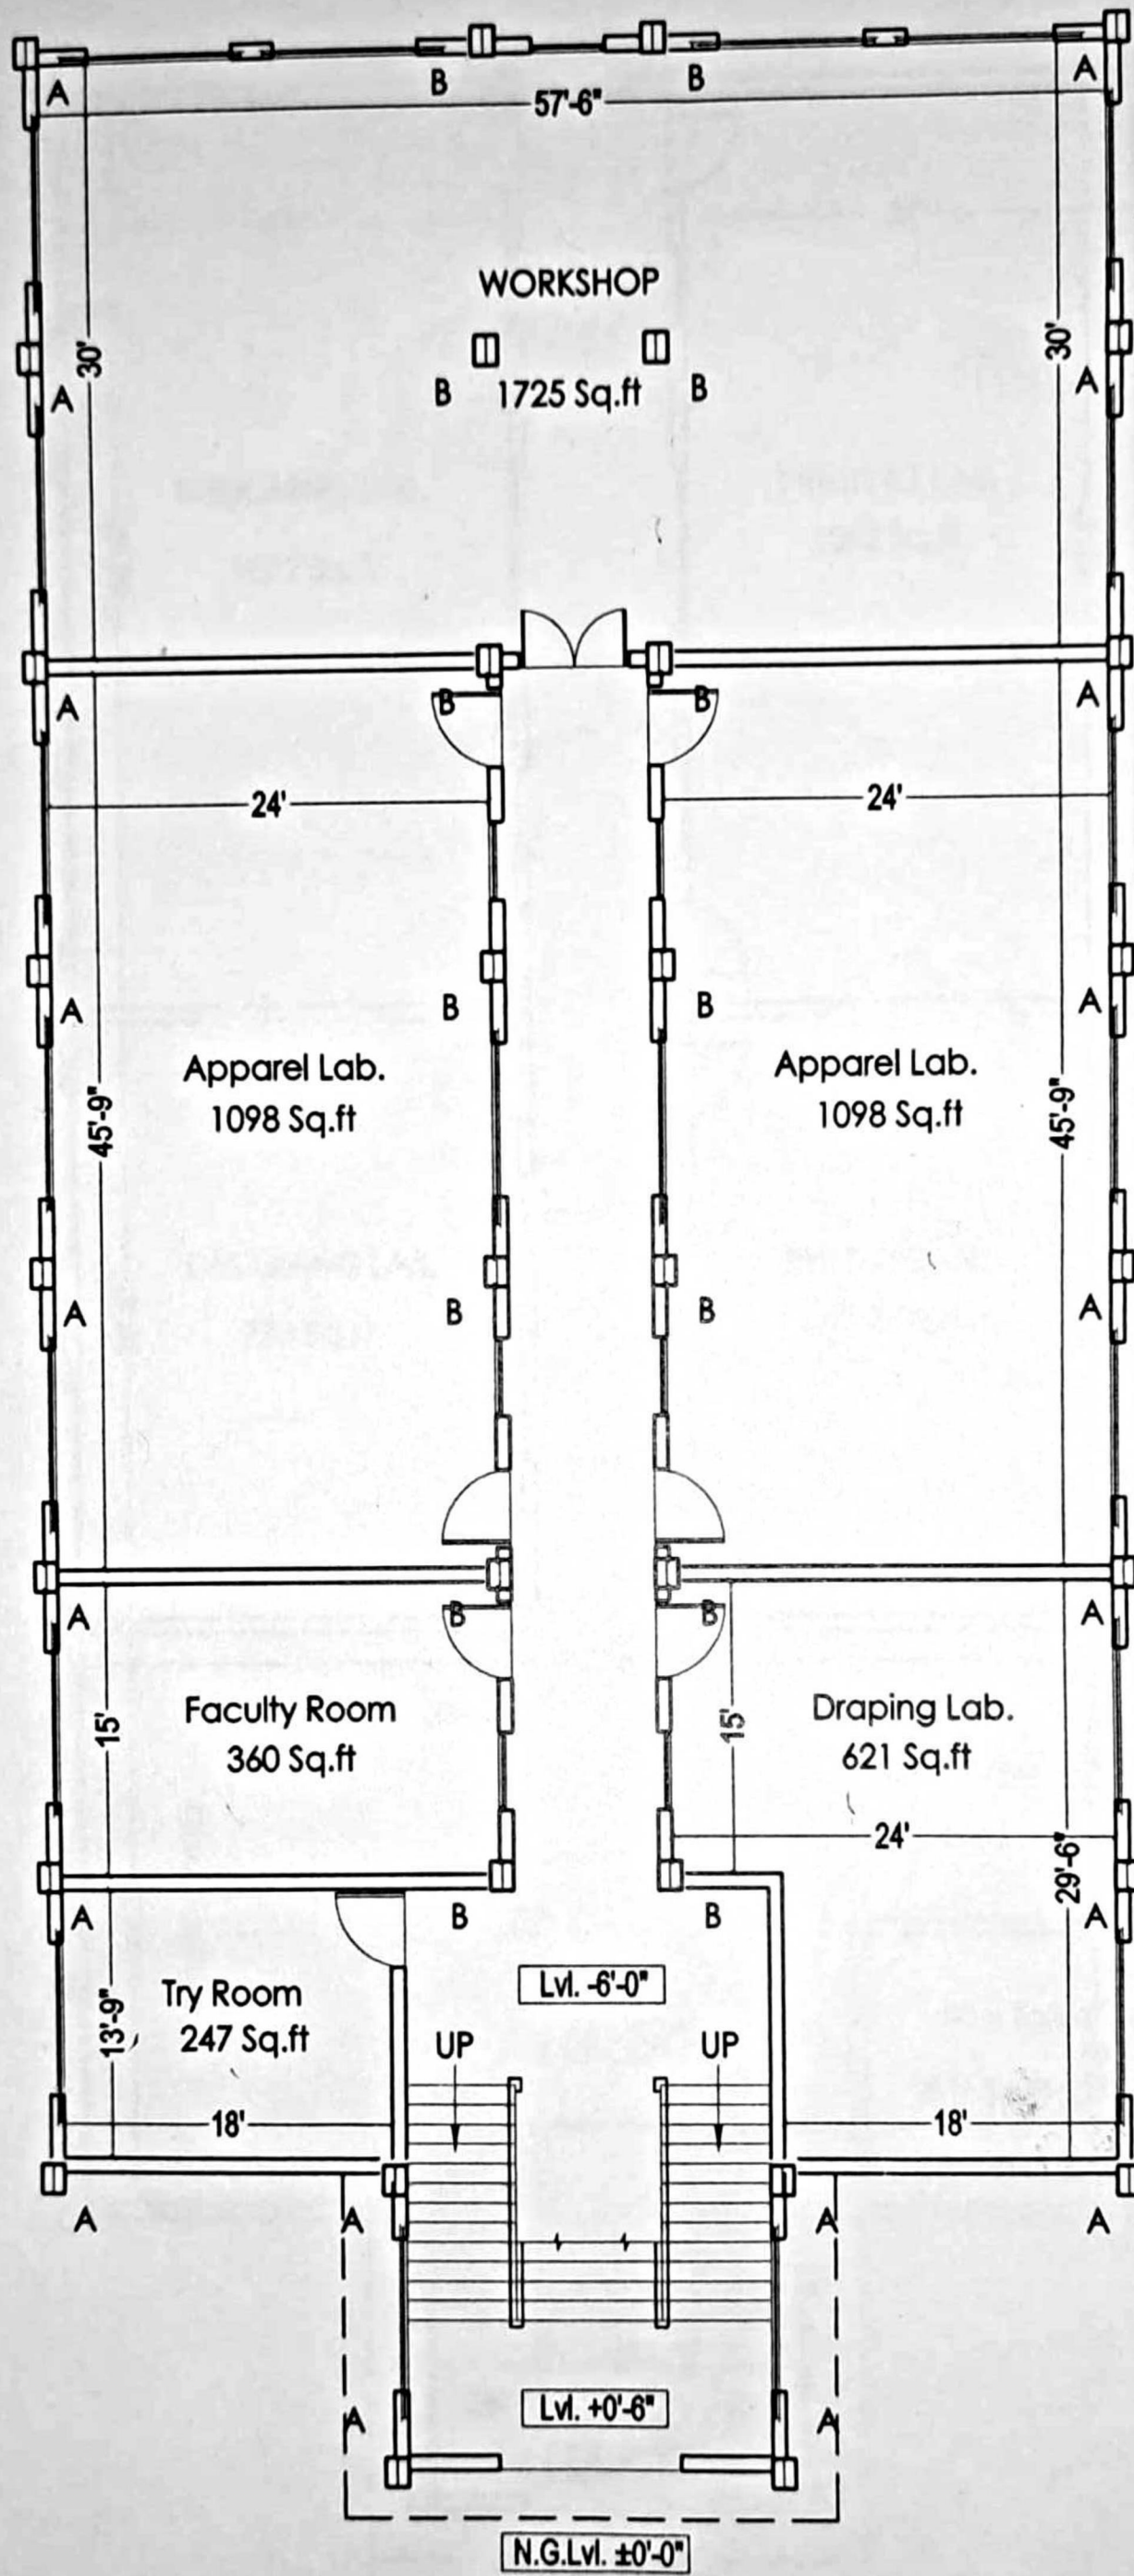

	PROJECT :	NEW CLASS ROOM BLOCK	
	BELONGING TO :		
DRAWING : <i>[Signature]</i> Principal Khalsa College for Women Amritsar	Khalsa College for Women , Amritsar.		Women College_300315
	SCALE :	Rev. No.	DRAWN By: J.P.S
	PROPOSED BASEMENT FLOOR PLAN		DATE: 06 - Apr - 15

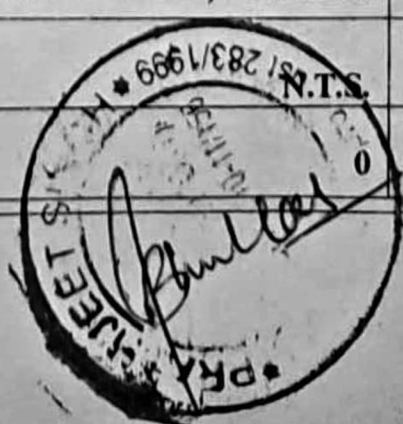

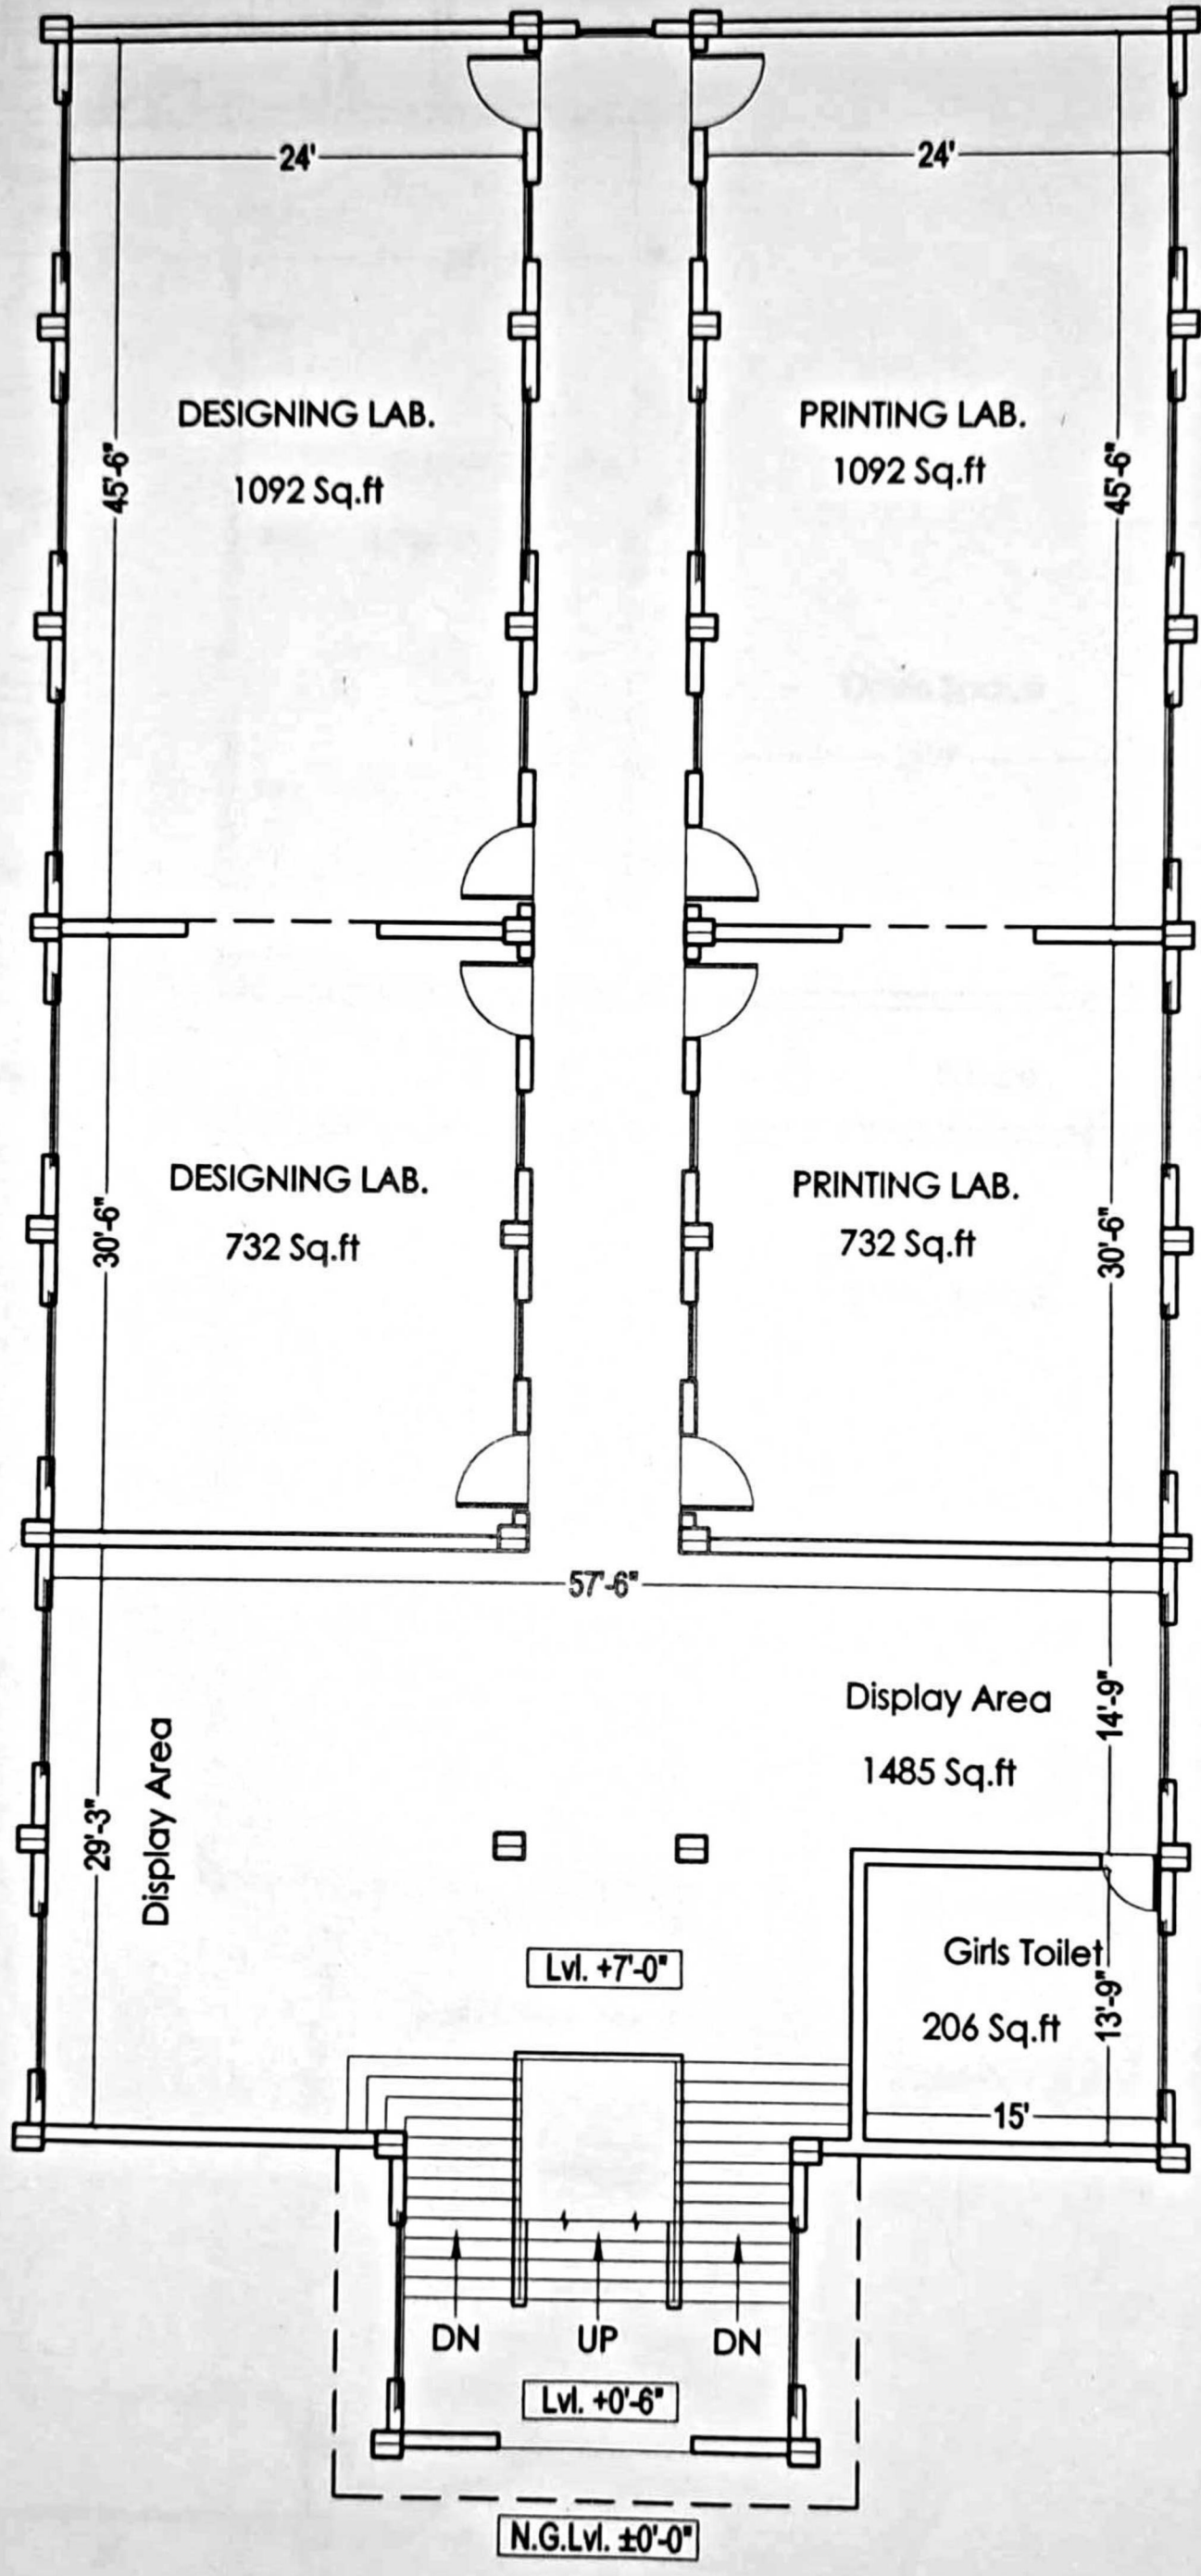


PROJECT :
 BELONGING TO : **NEW CLASS ROOM BLOCK**


DRAWING :
 Khalsa College for Women , Amritsar
 SCALE :
 Rev. No.
 File Name: Women College_300315
 DRAWN BY: J.P.S
 06 - Apr - 15

[Signature]
 Principal
 Khalsa College for Women
 Amritsar

PROPOSED GROUND FLOOR PLAN

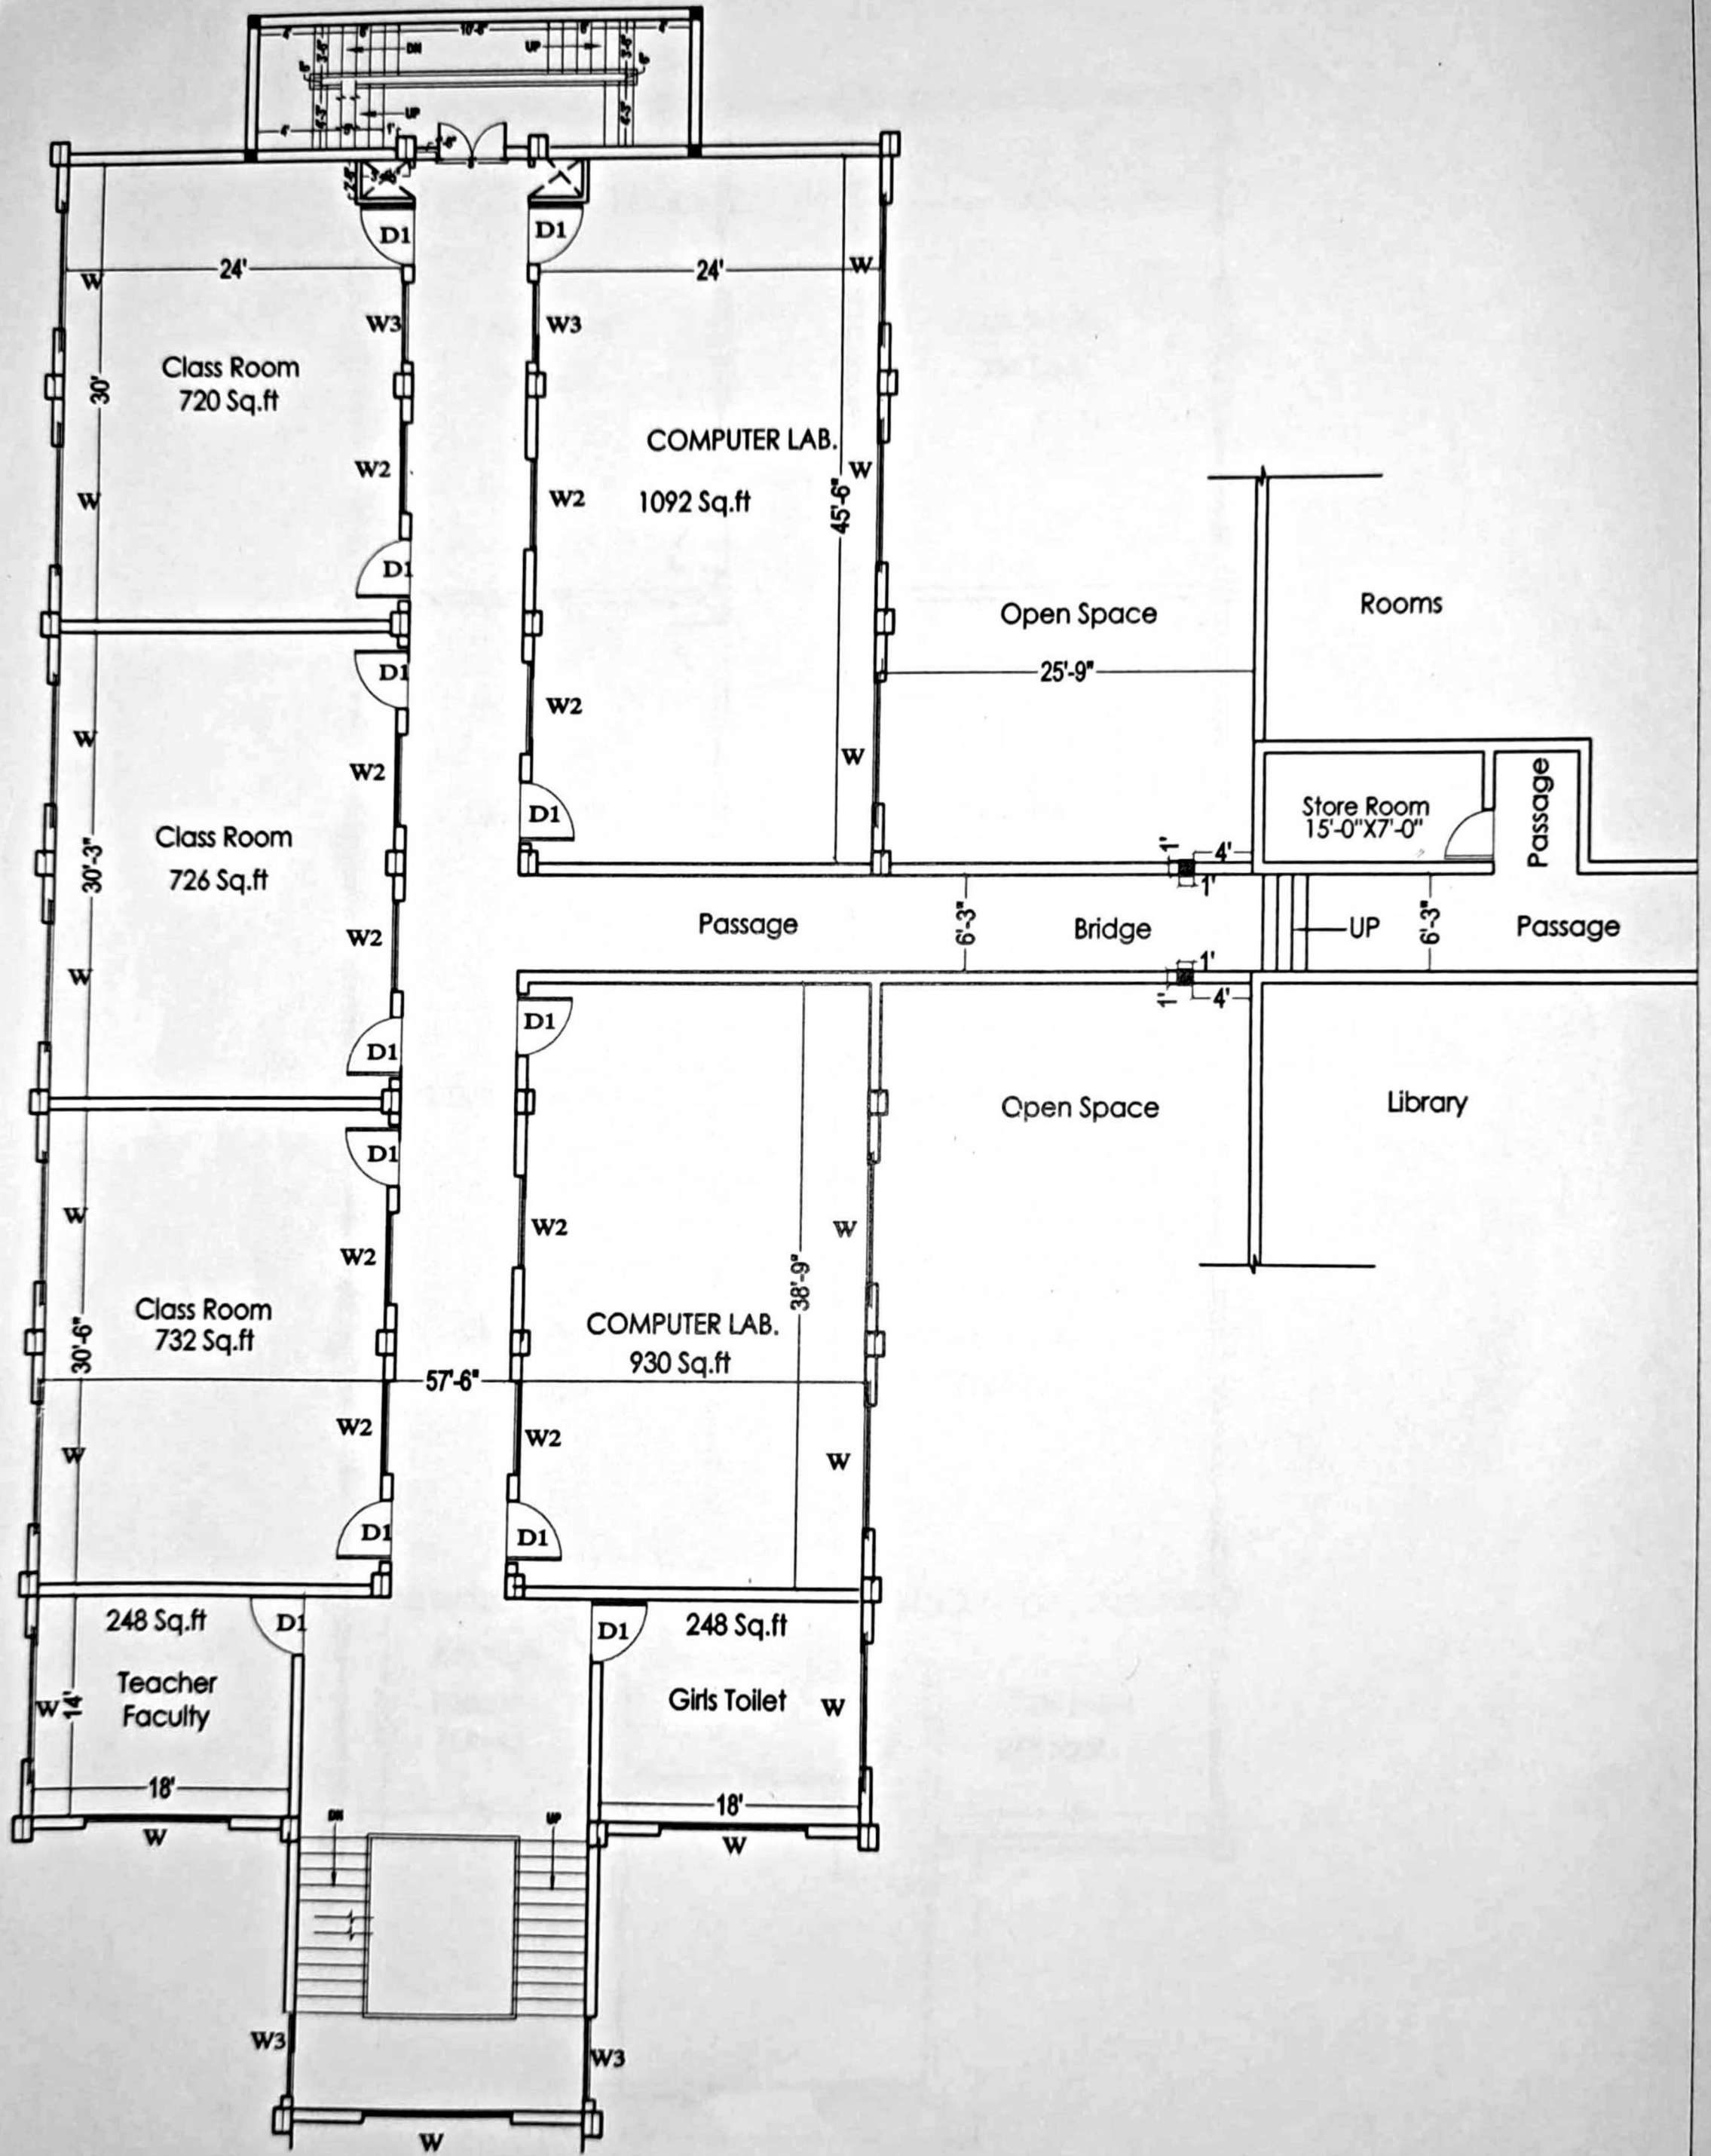



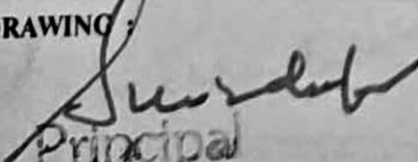


	PROJECT :	NEW CLASS ROOM BLOCK	
	BELONGING TO :		
DRAWING : <i>Sundar</i> Principal Khalsa College for Women Amritsar	Khalsa College for Women , Amritsar.		File Name: Women College_210515
	SCALE : N.T.S.	Rev. No.	DRAWN By: S.K.J.


FIRST FLOOR JOINERY PLAN



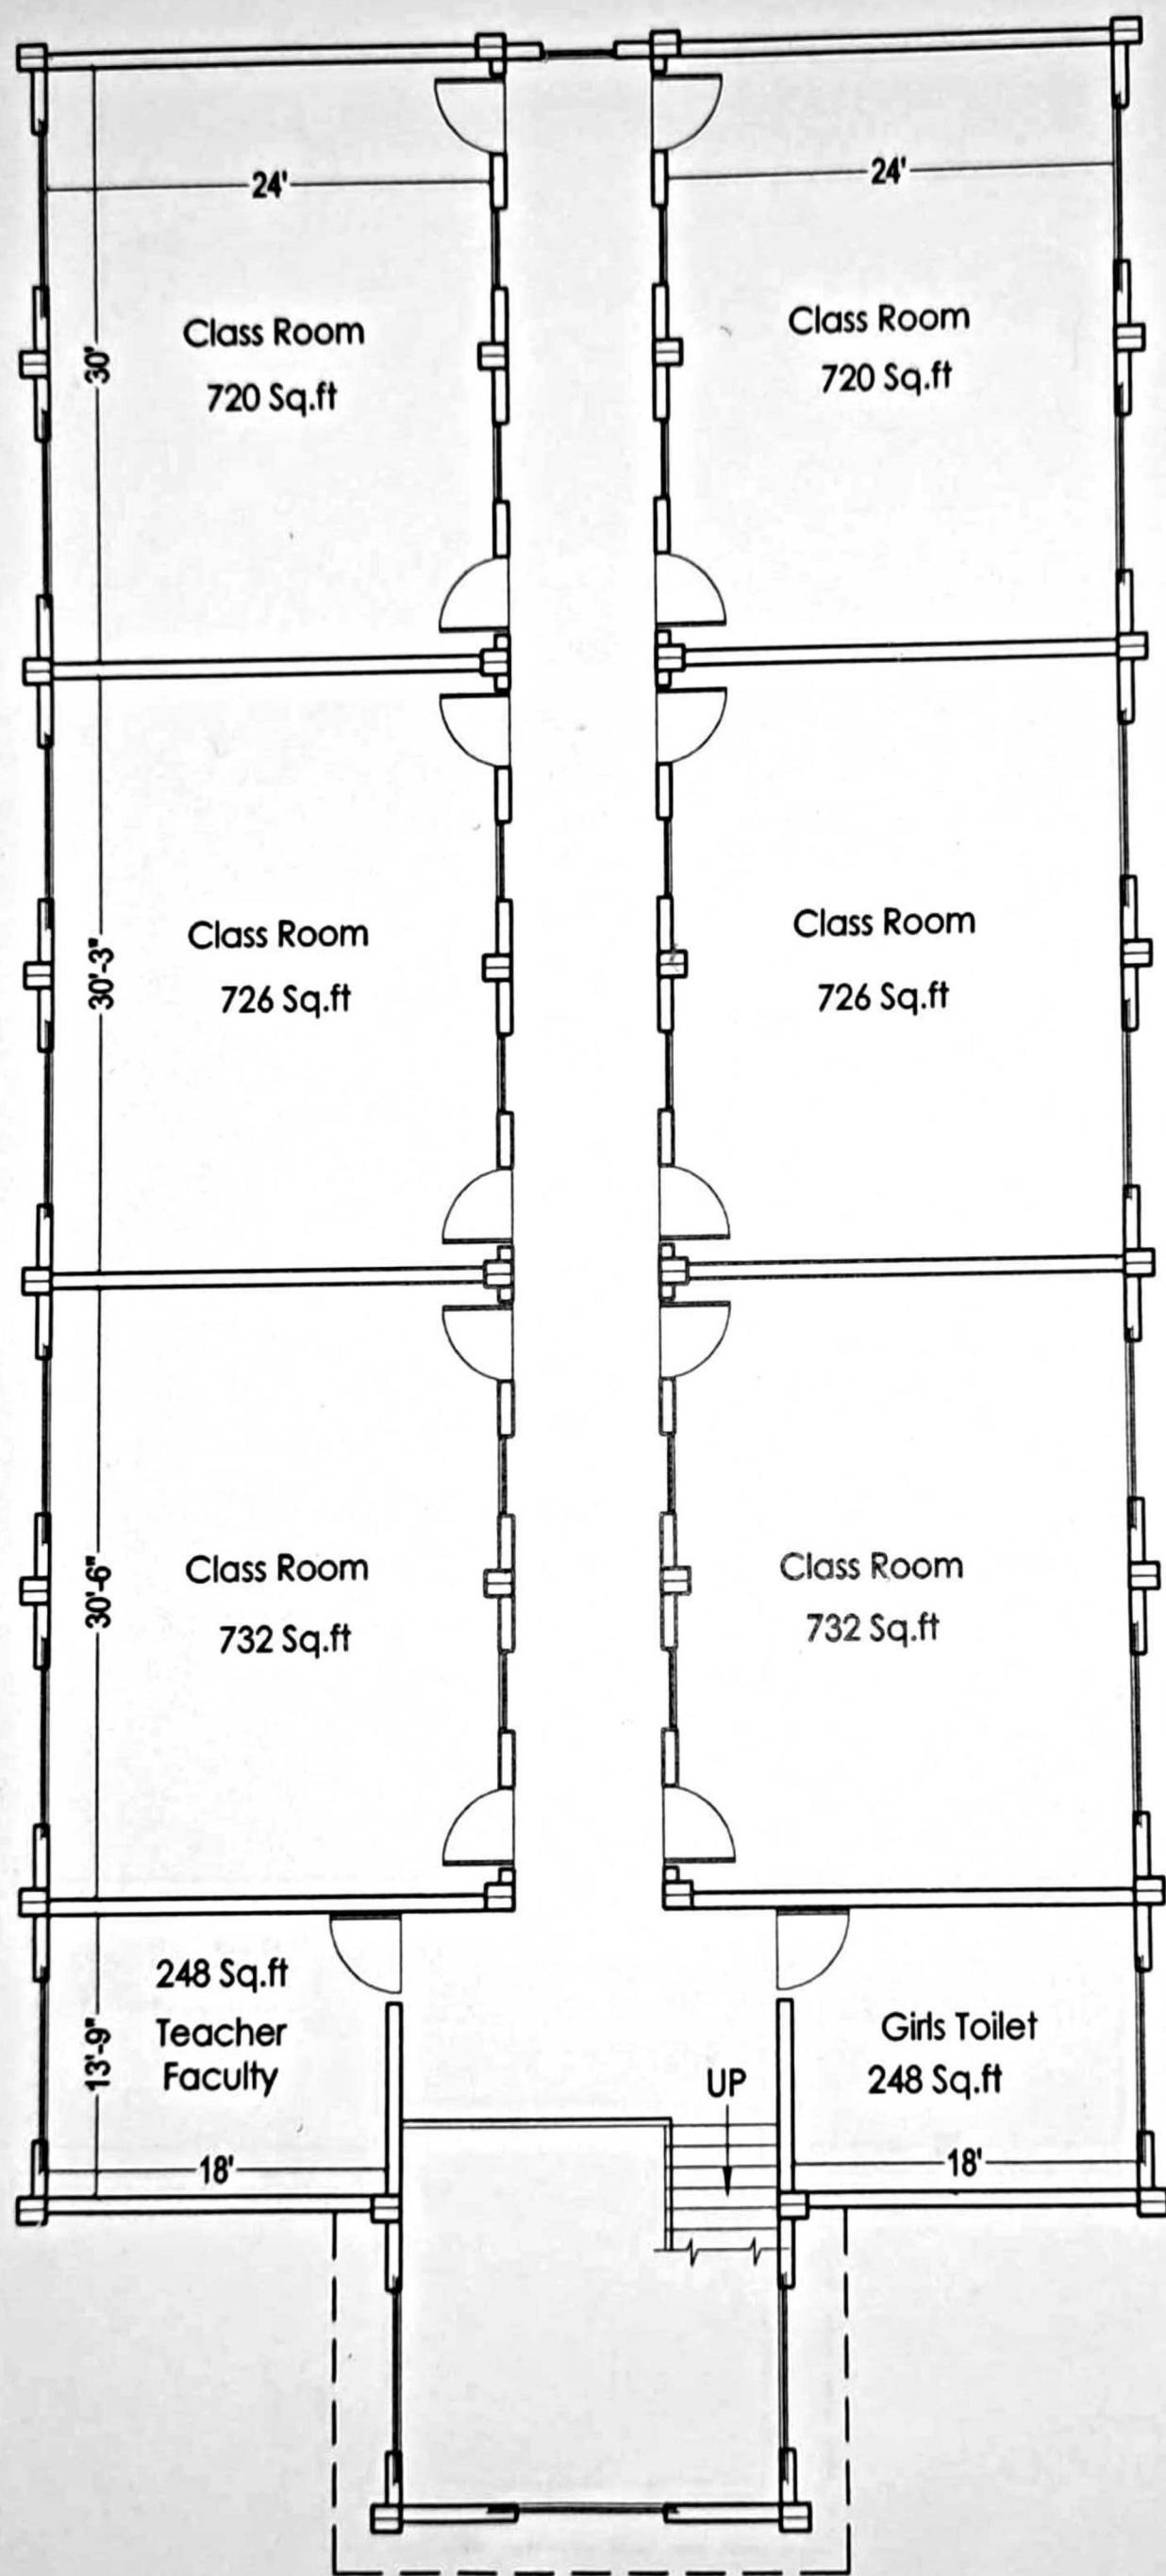

	PROJECT:	NEW CLASS ROOM BLOCK	
	BELONGING TO:	Khalsa College for Women	File Name: Women College_30031
DRAWING:	 Principal Khalsa College for Women Amritsar		SCALE: Rev. No.
SECOND FLOOR PLAN		DATE: 06 - Apr - 14	J.P.S 06 - Apr - 14



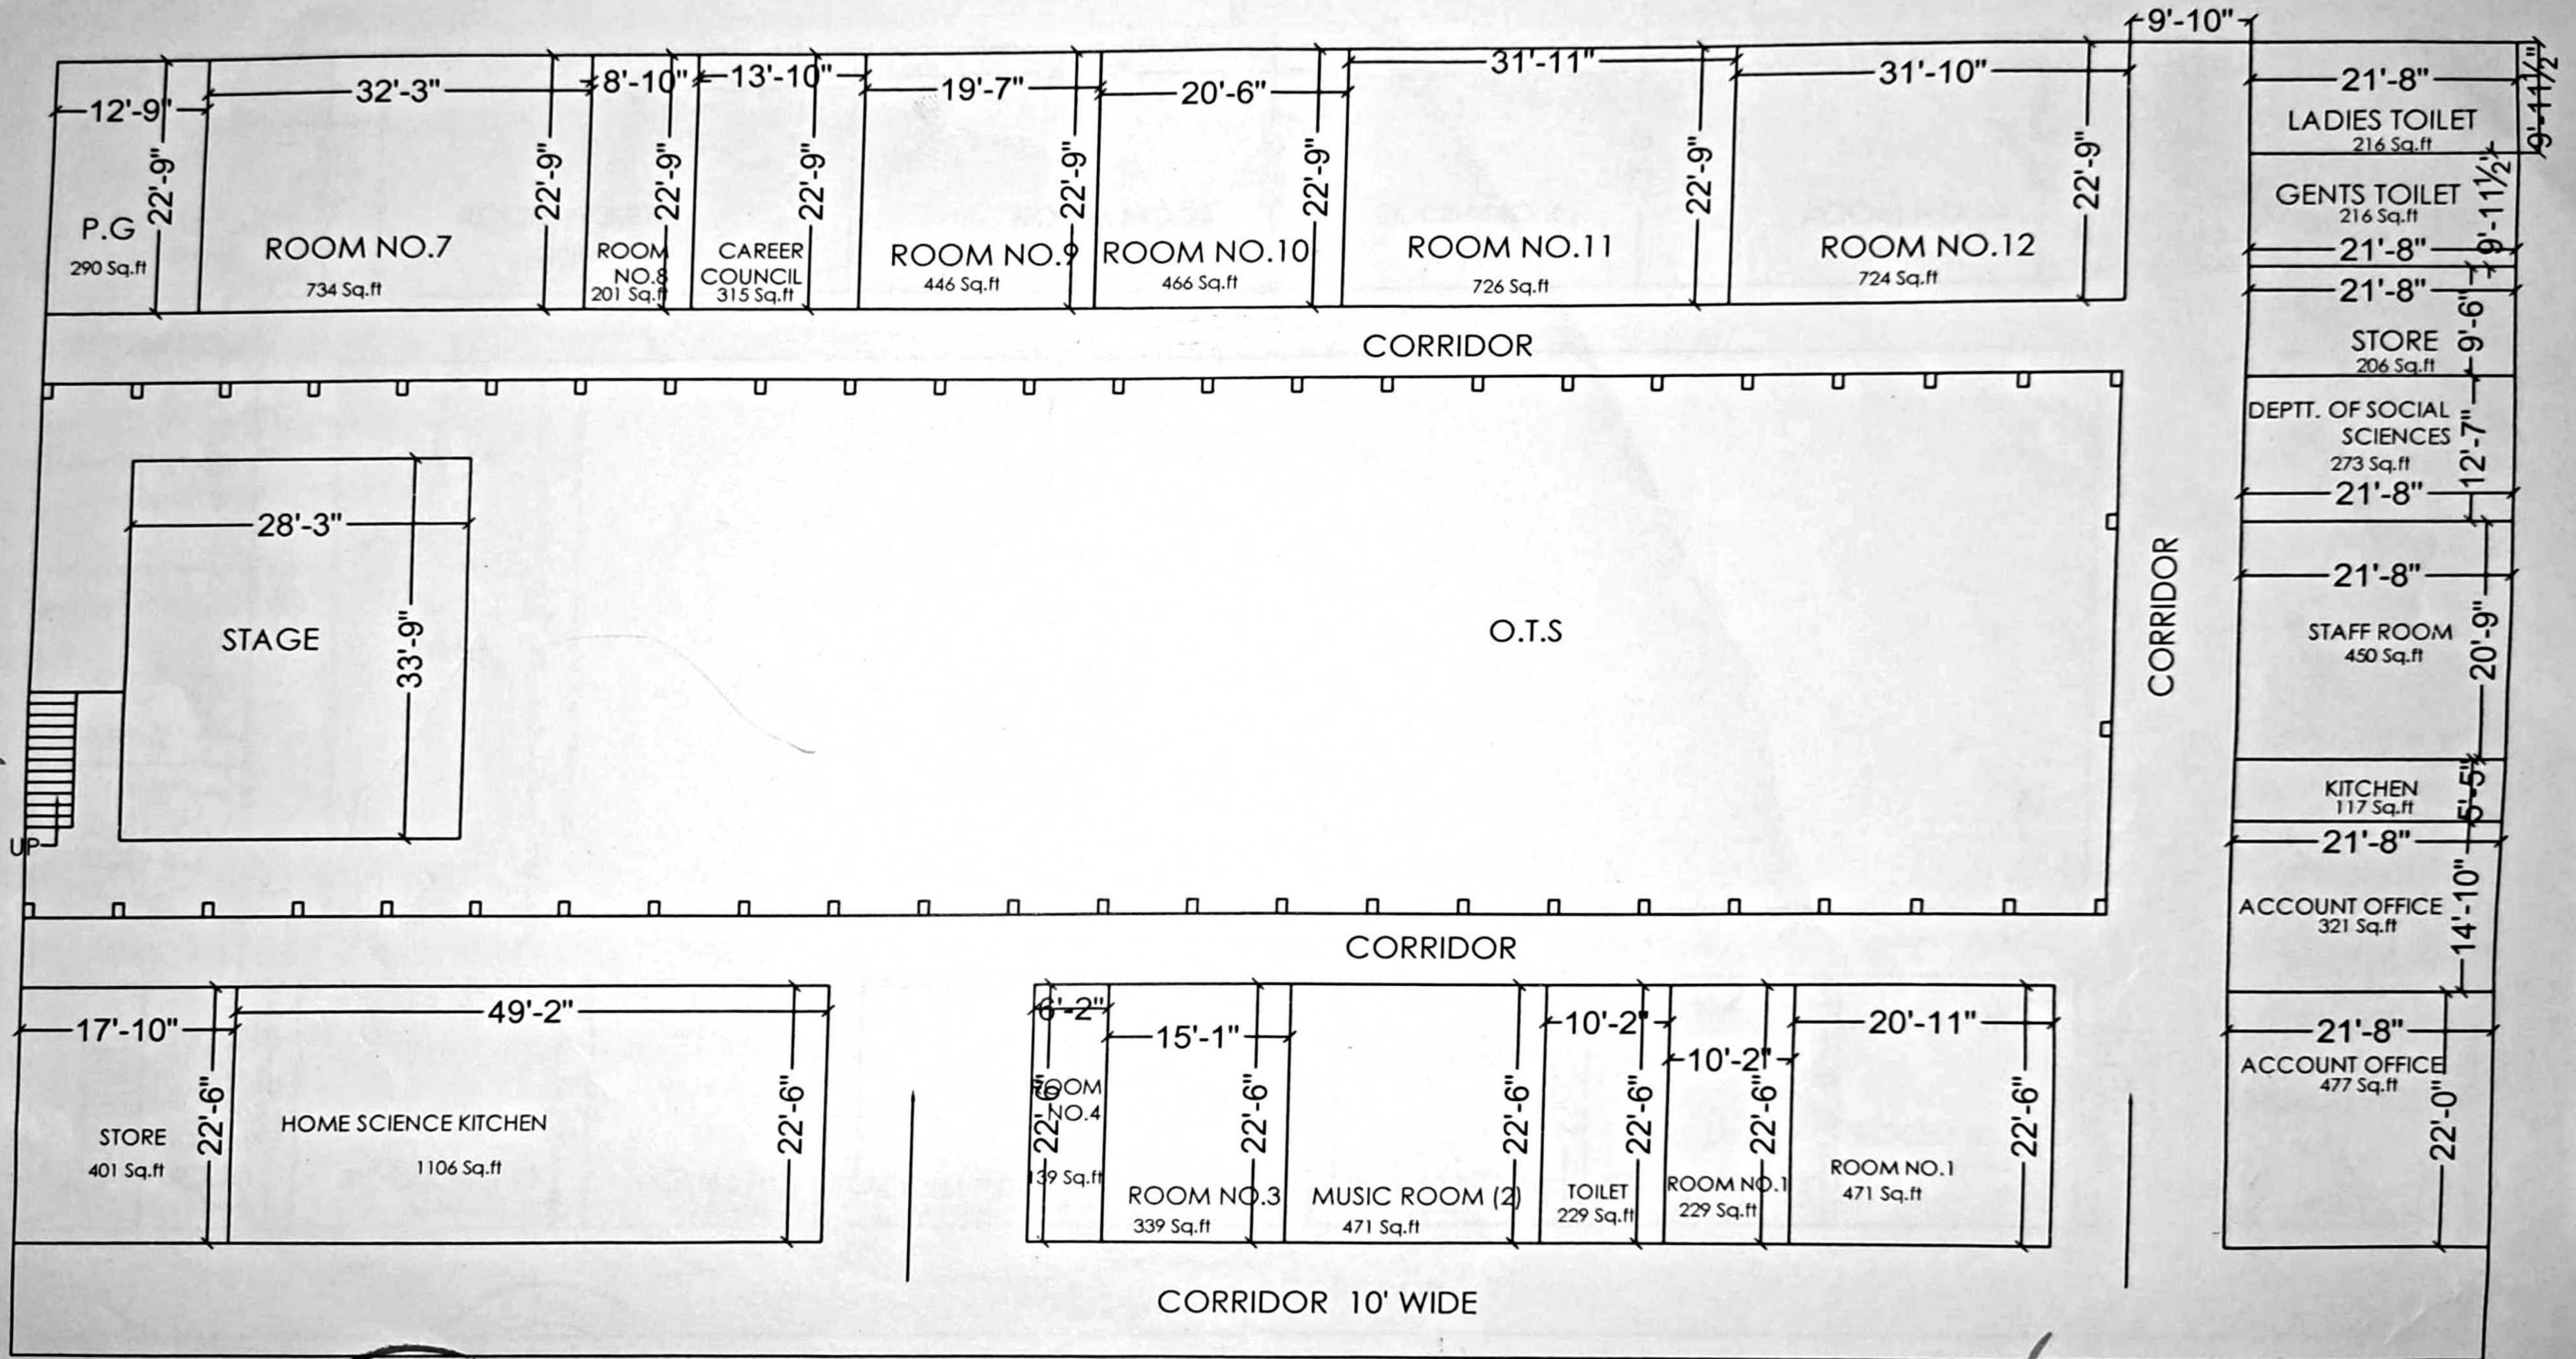


Page - 1



GROUND FLOOR PLAN

[Signature]
Principal
Khalsa College for Women
Amritsar

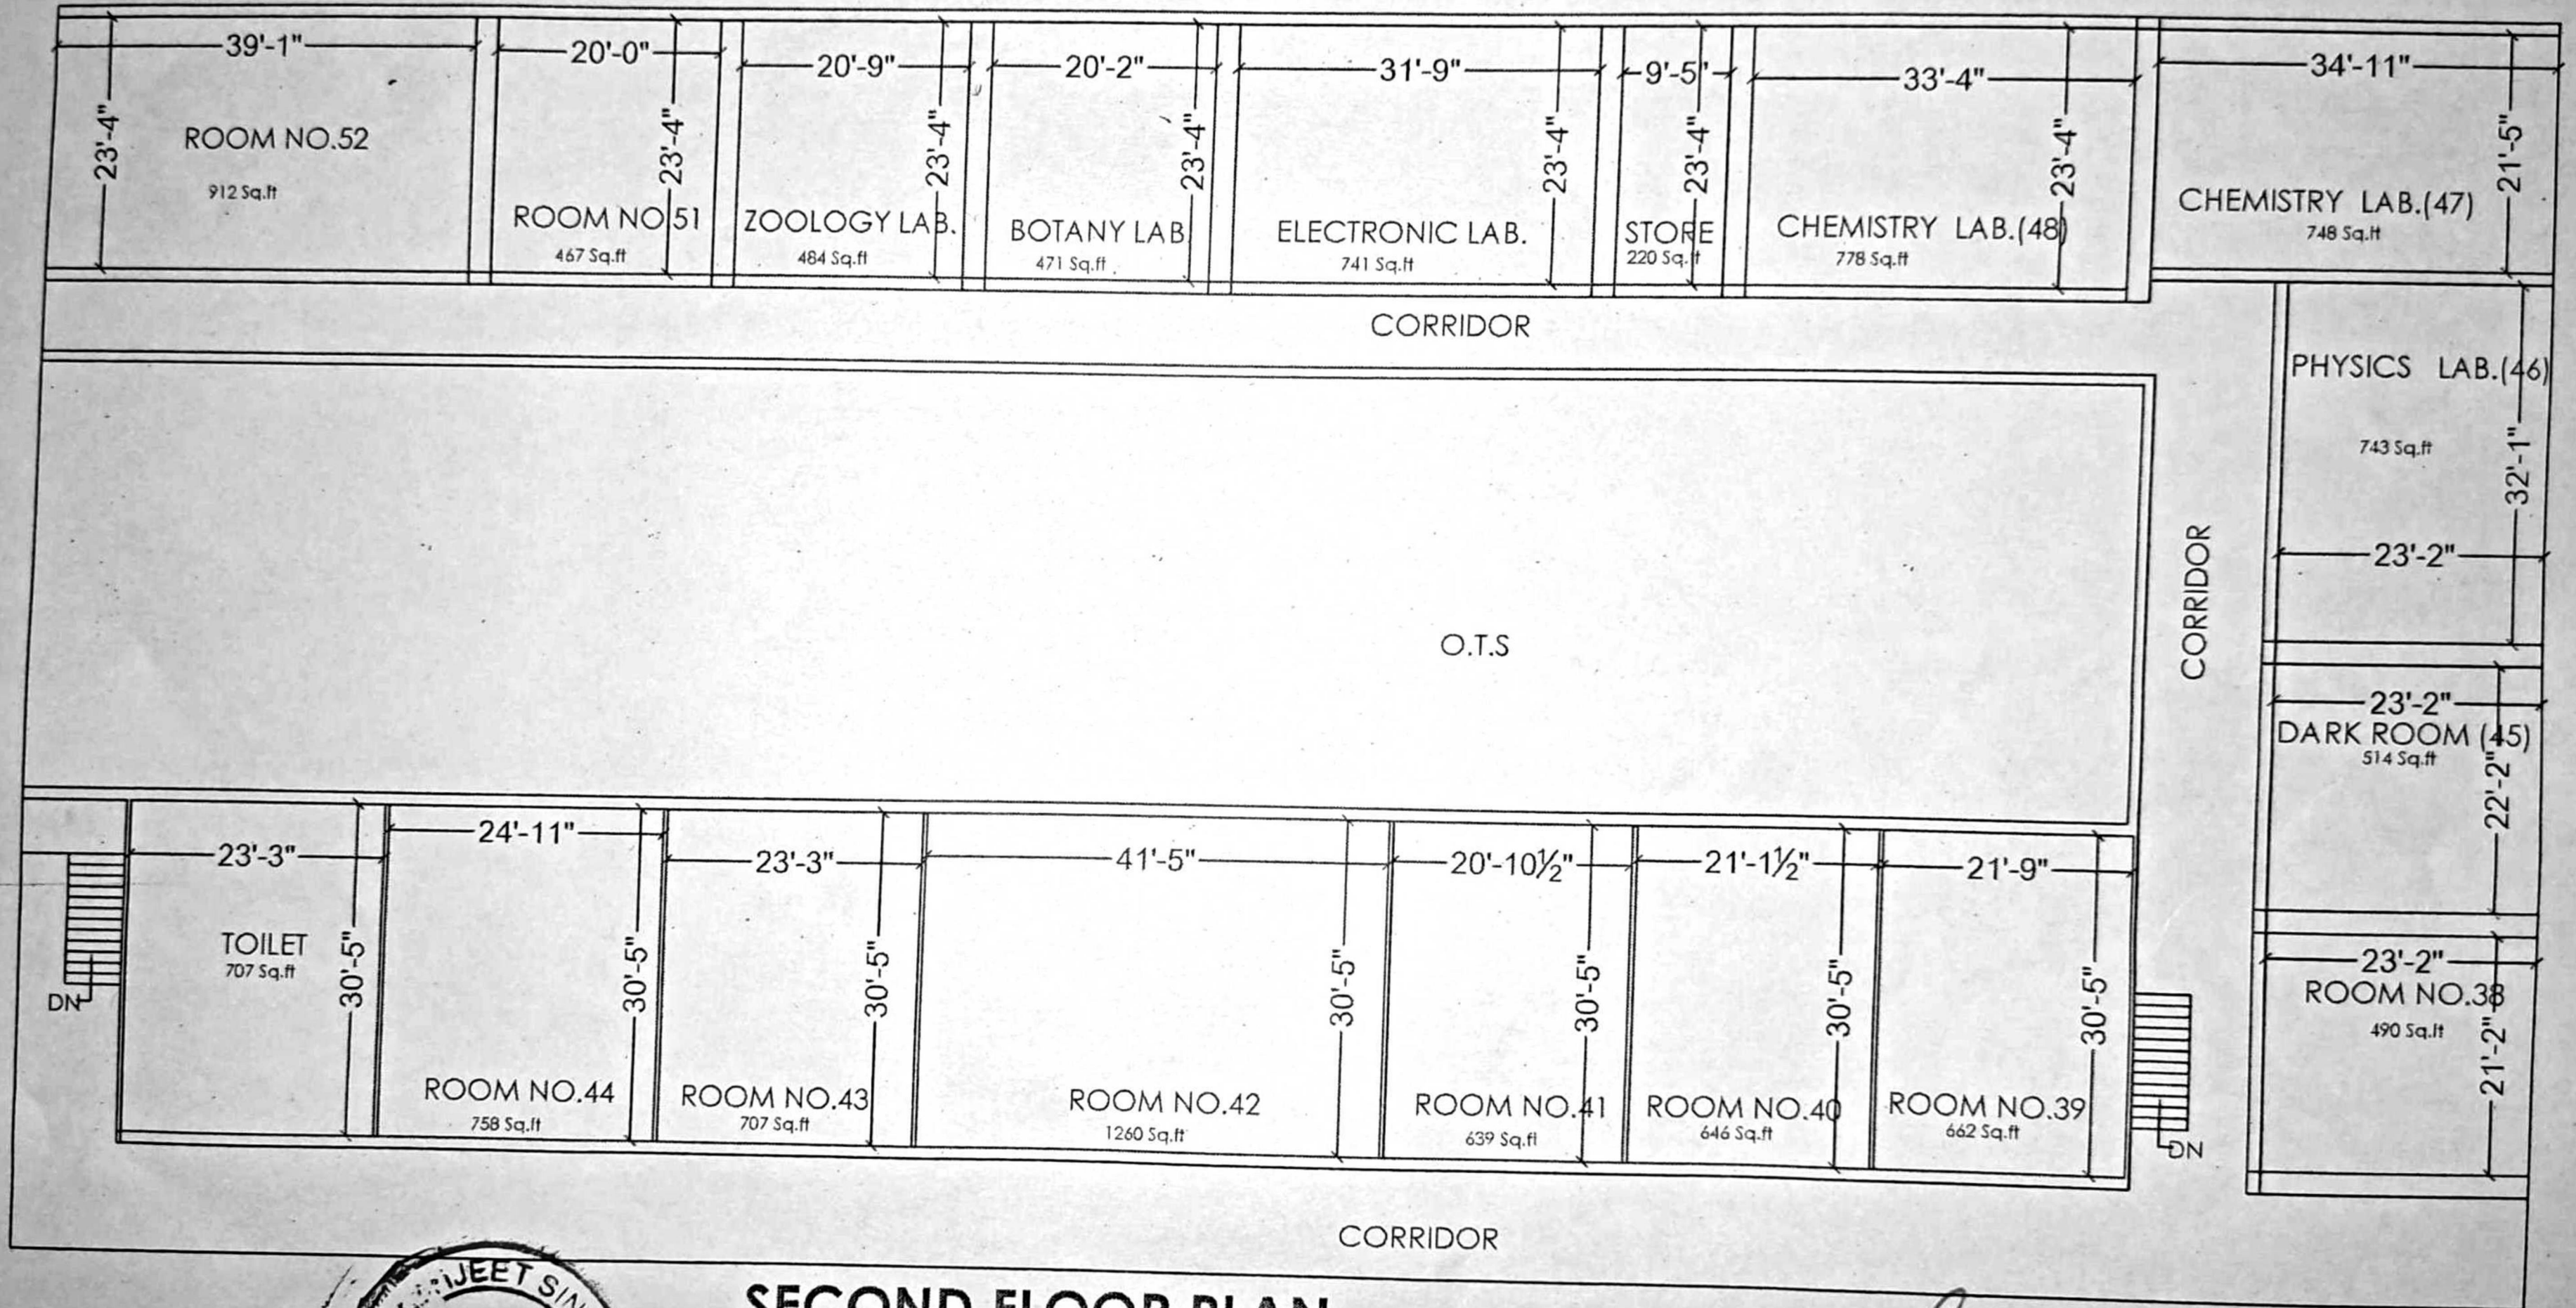

SECOND FLOOR PLAN




[Signature]
Principal
Khata College for Women,
Amritsar

PRODUCED BY AN AUTODESK EDUCATIONAL PRODUCT


PRODUCED BY AN AUTODESK EDUCATIONAL PRODUCT

Page - 2

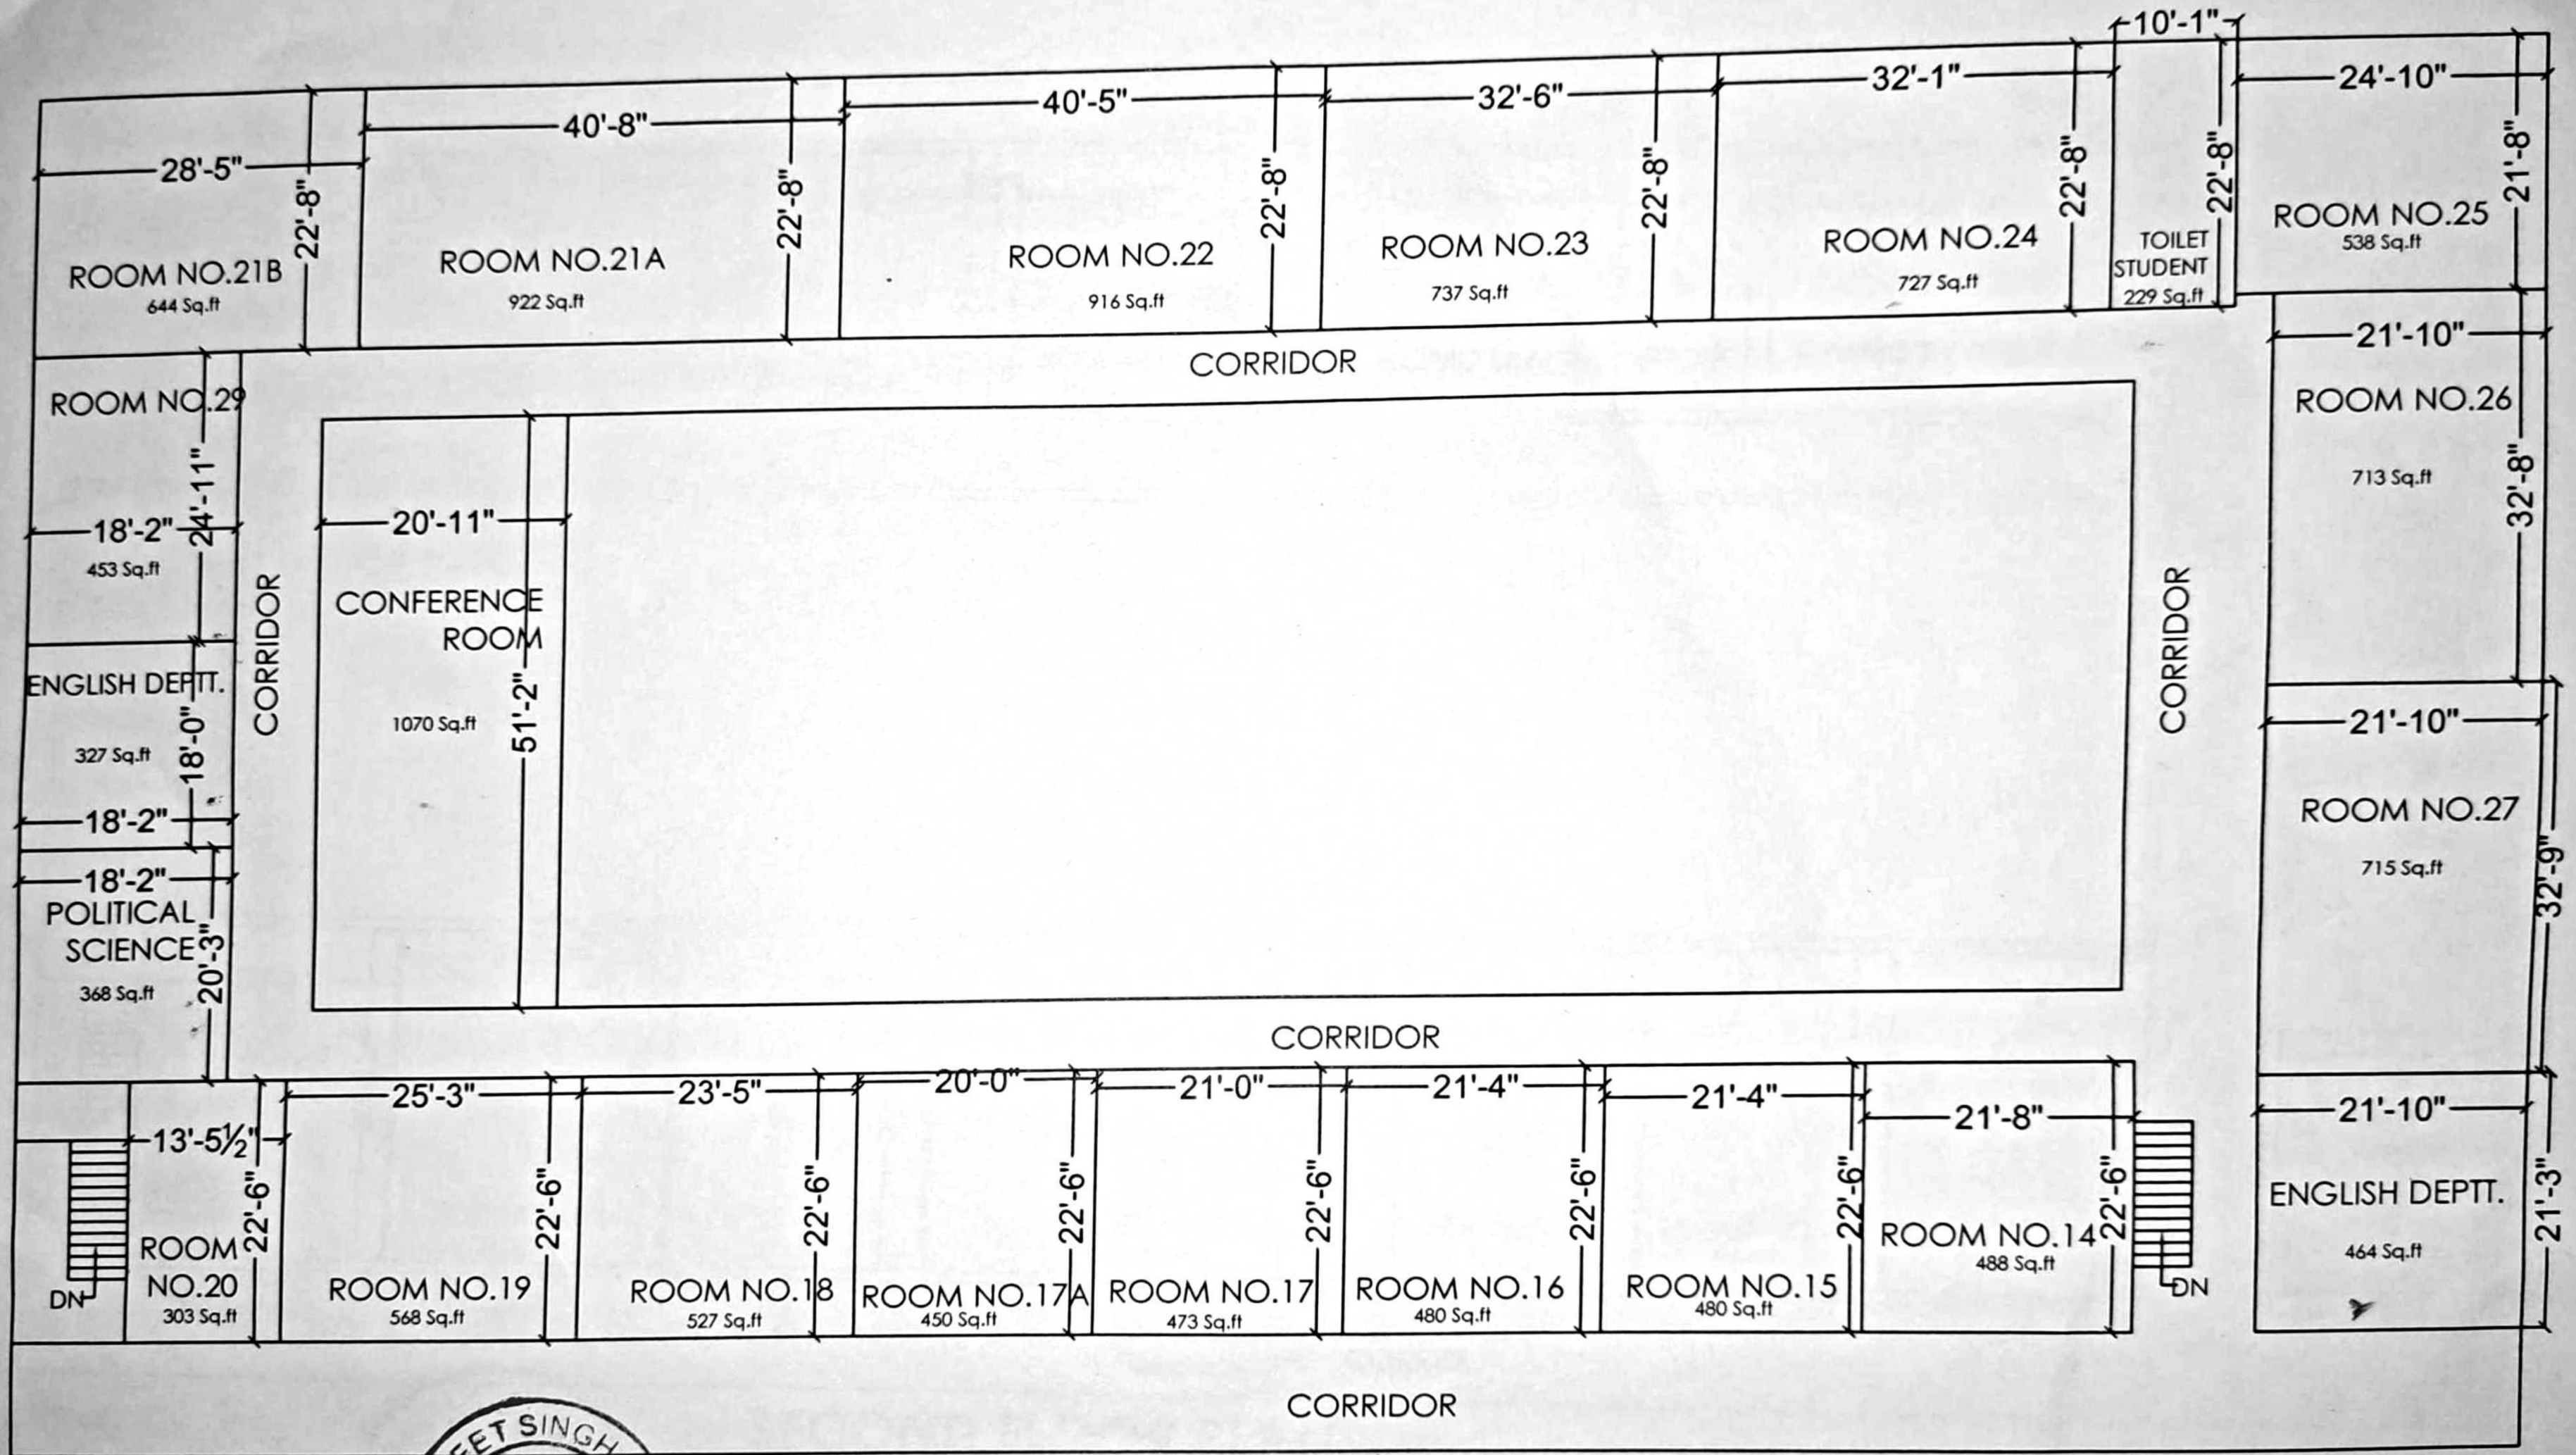

FIRST FLOOR PLAN


[Signature]
 Principal
 Khalsa College for Women
 Amritsar

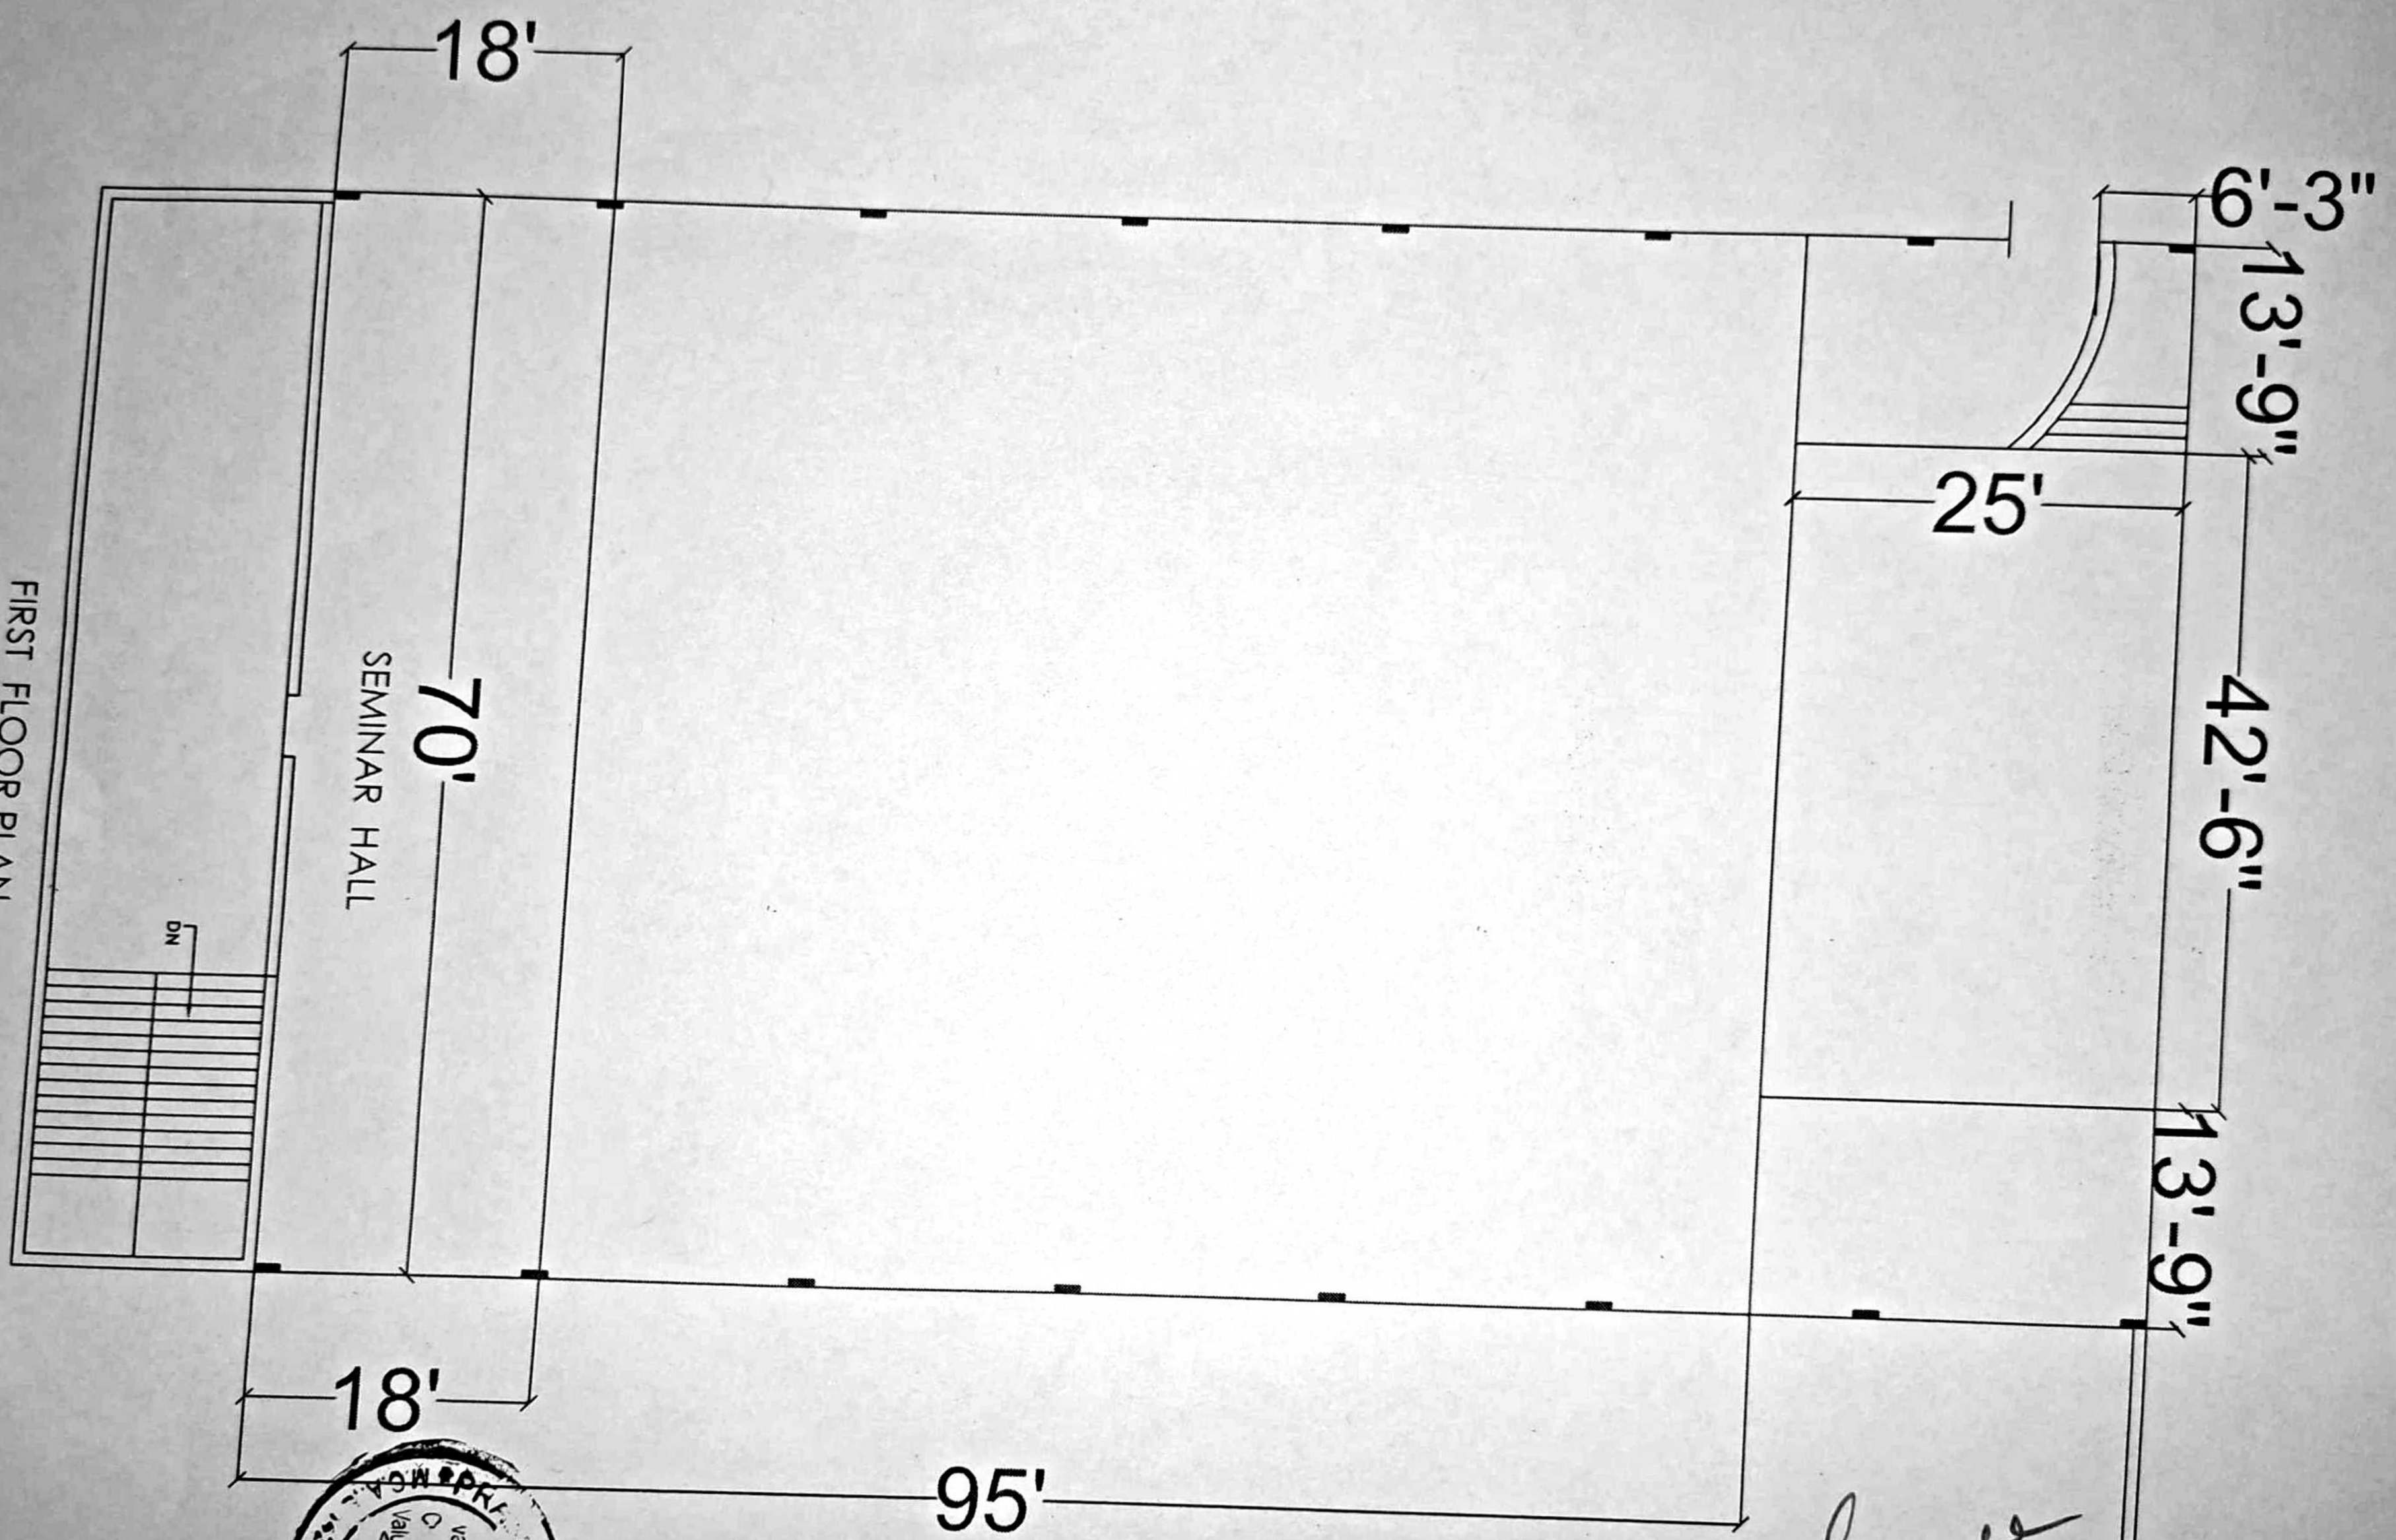

FIRST FLOOR PLAN
 AREA = 2327.50 Sq.ft




Jeeet Singh
 Principal
 Khalsa College for Women
 Amritsar

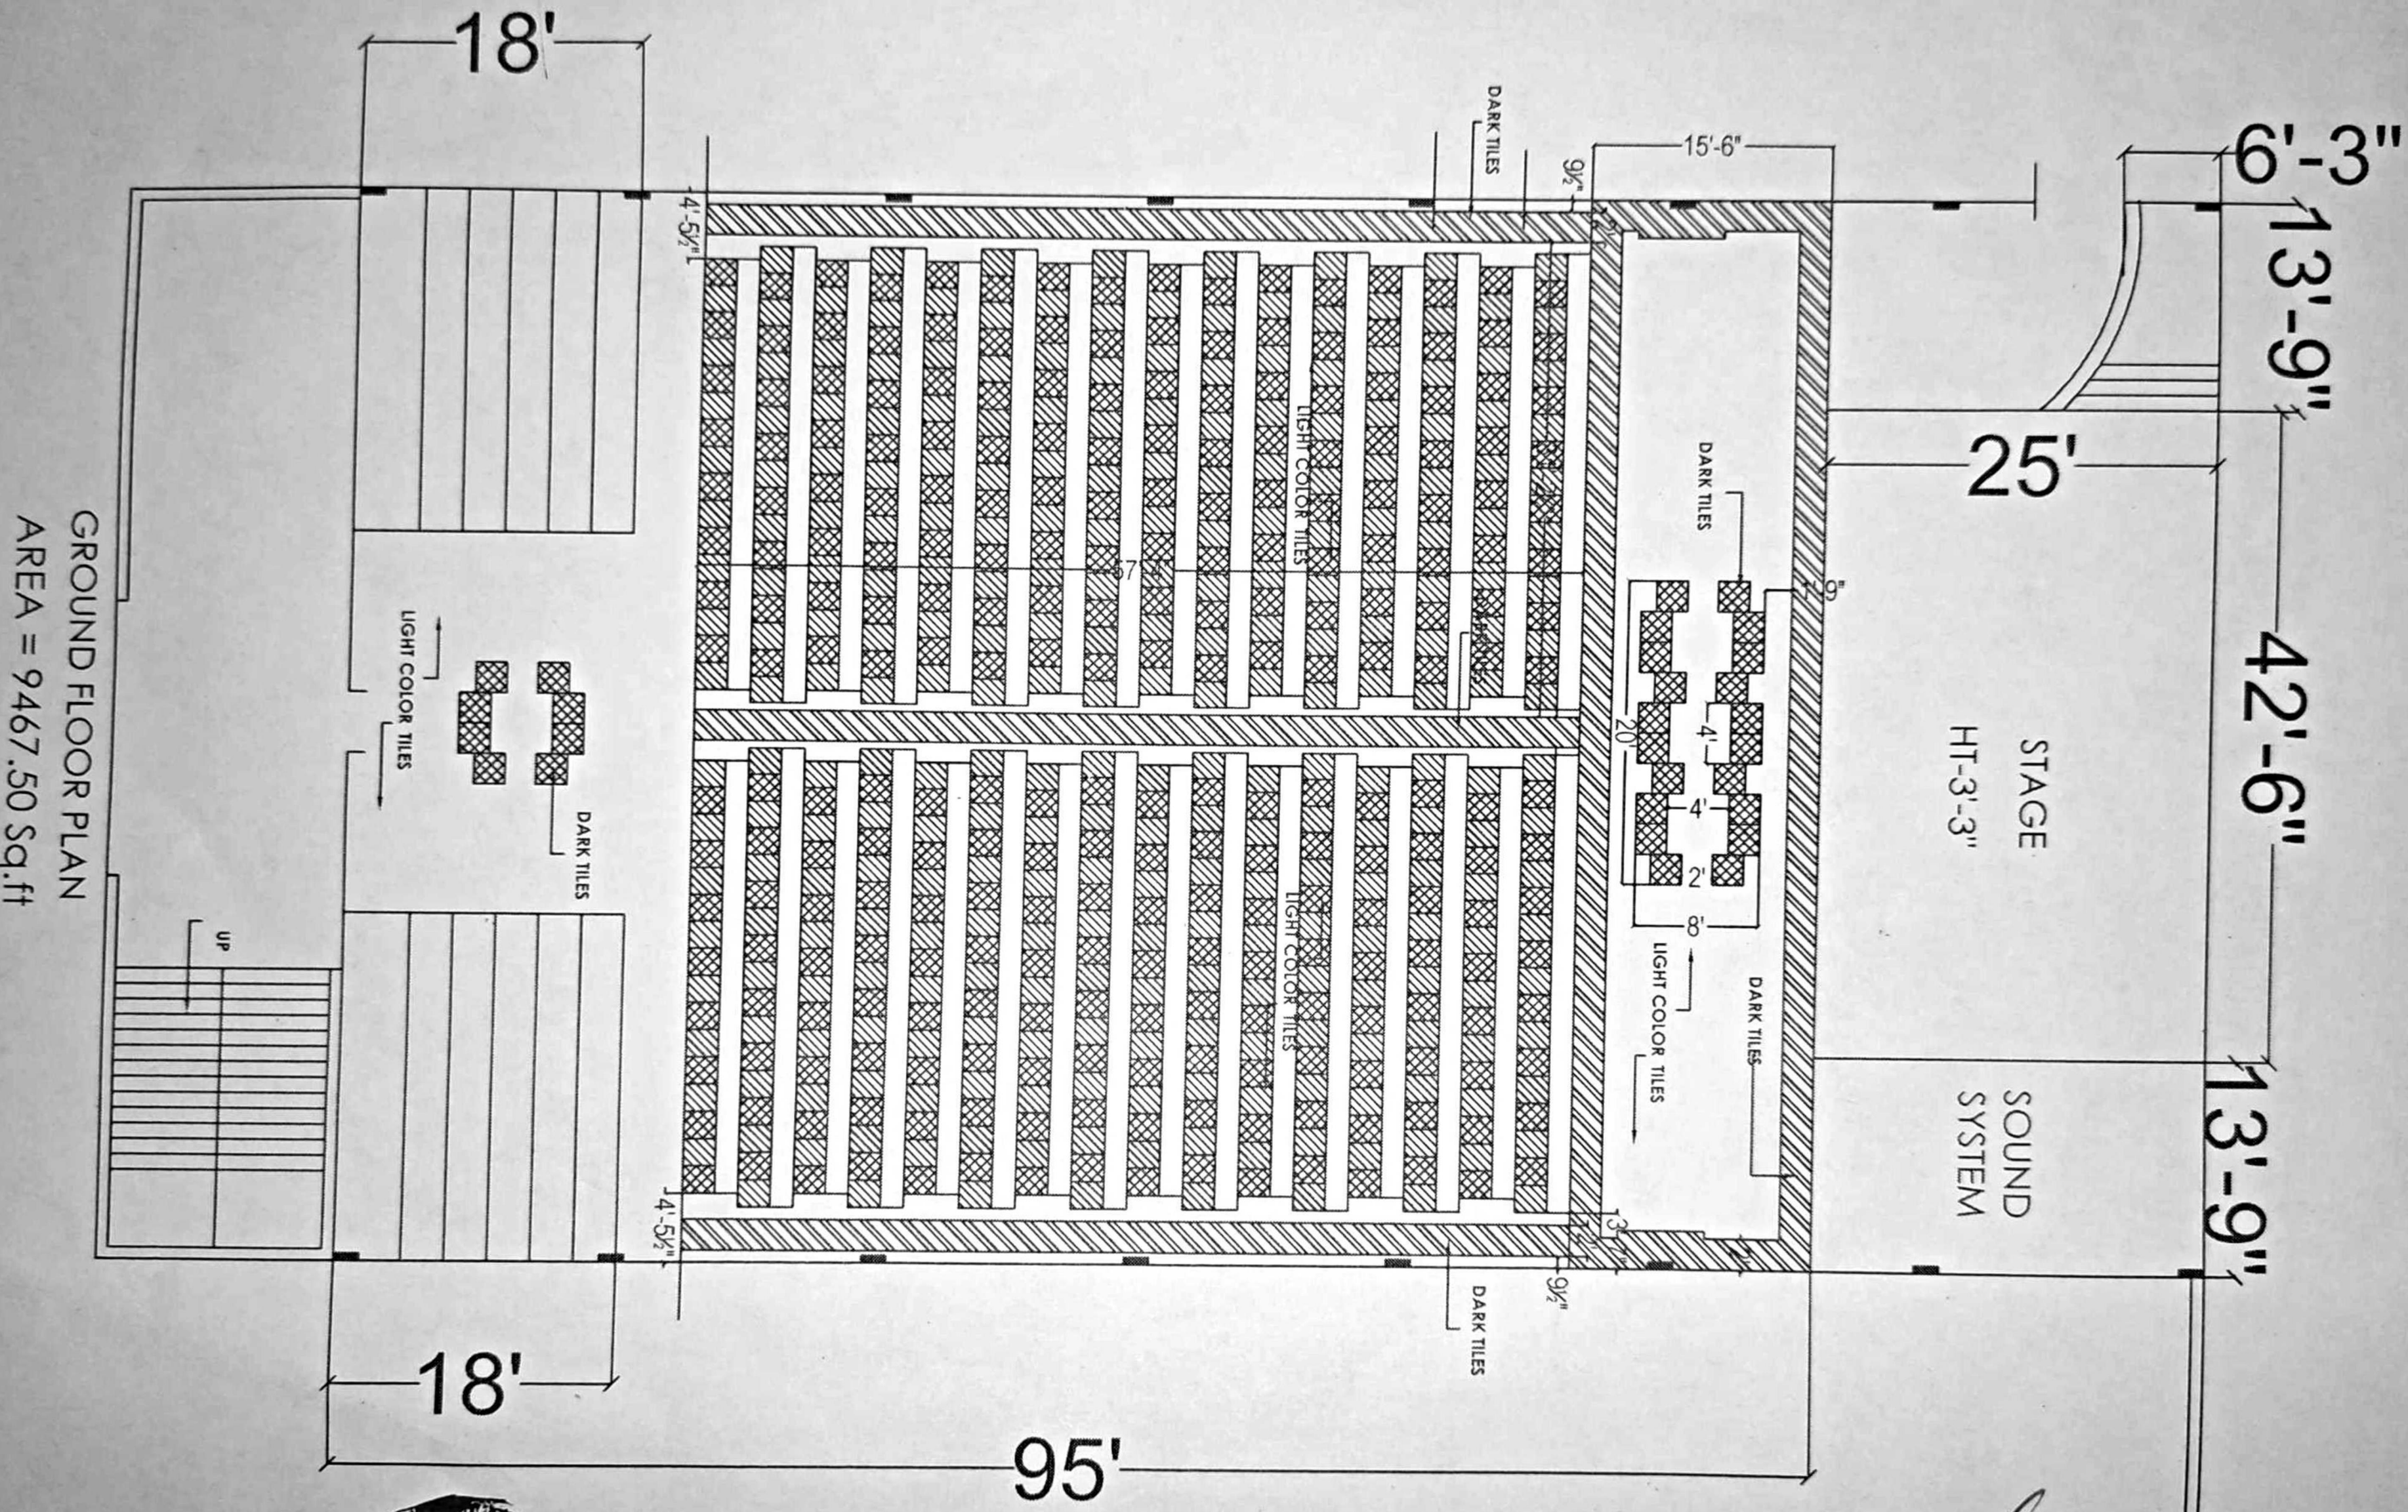

GROUND FLOOR PLAN
AREA = 9467.50 Sq.ft




Signature
Principal
Khalsa College for Women
Amritsar

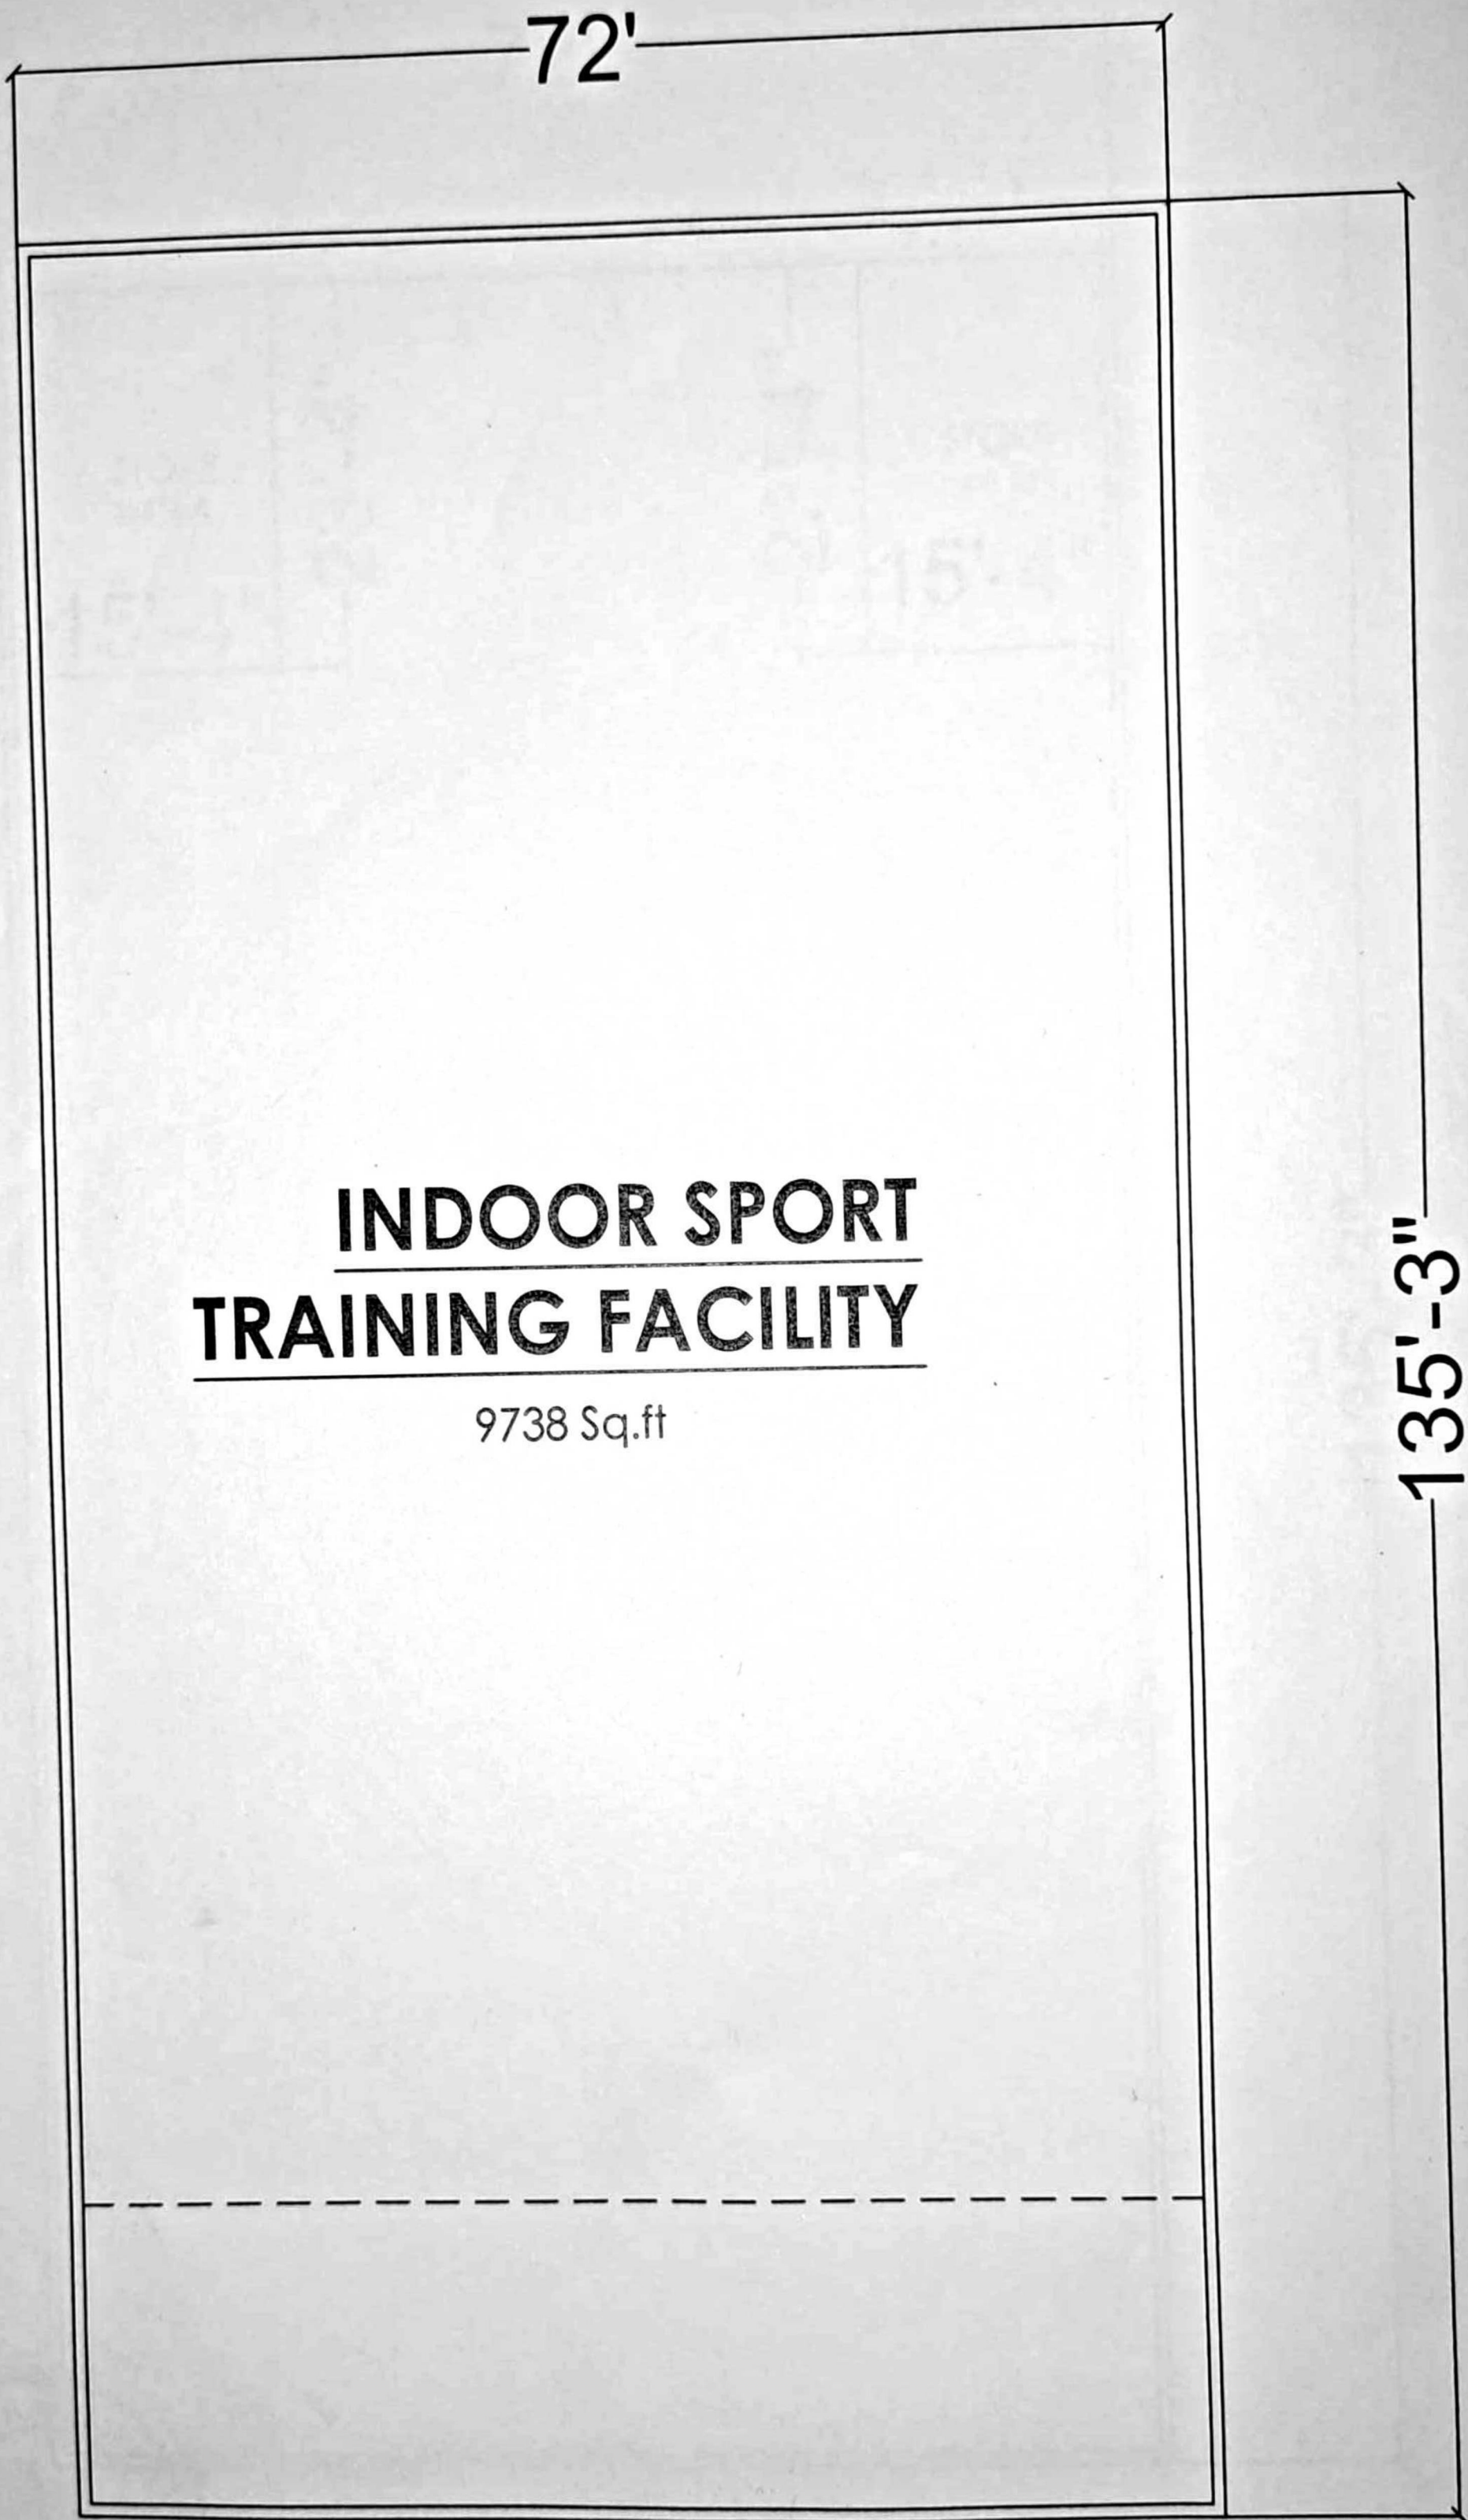

PRODUCED BY AN AUTODESK EDUCATIONAL PRODUCT

PRODUCED BY AN AUTODESK EDUCATIONAL PRODUCT


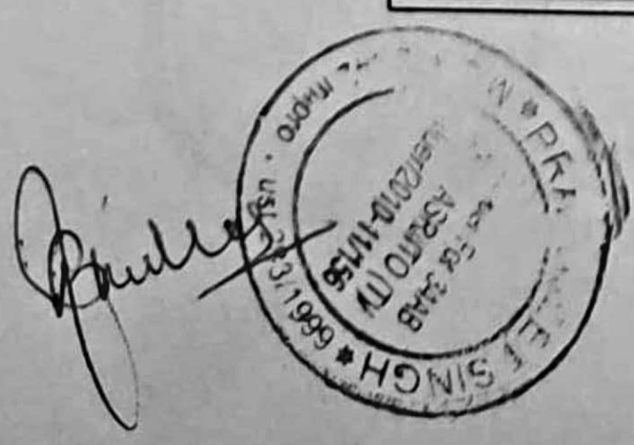


GROUND FLOOR PLAN

[Signature]
Principal
Khalsa College for Women
Amritsar

PRODUCED BY AN AUTODESK EDUCATIONAL PRODUCT

PRODUCED BY AN AUTODESK EDUCATIONAL PRODUCT

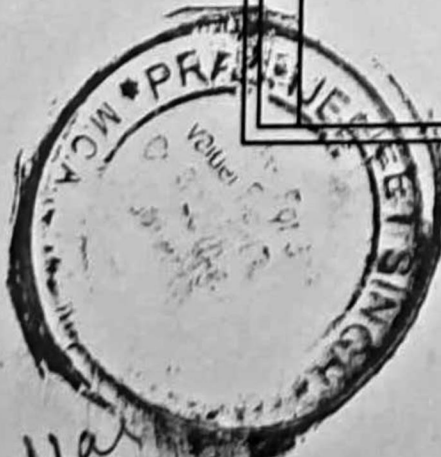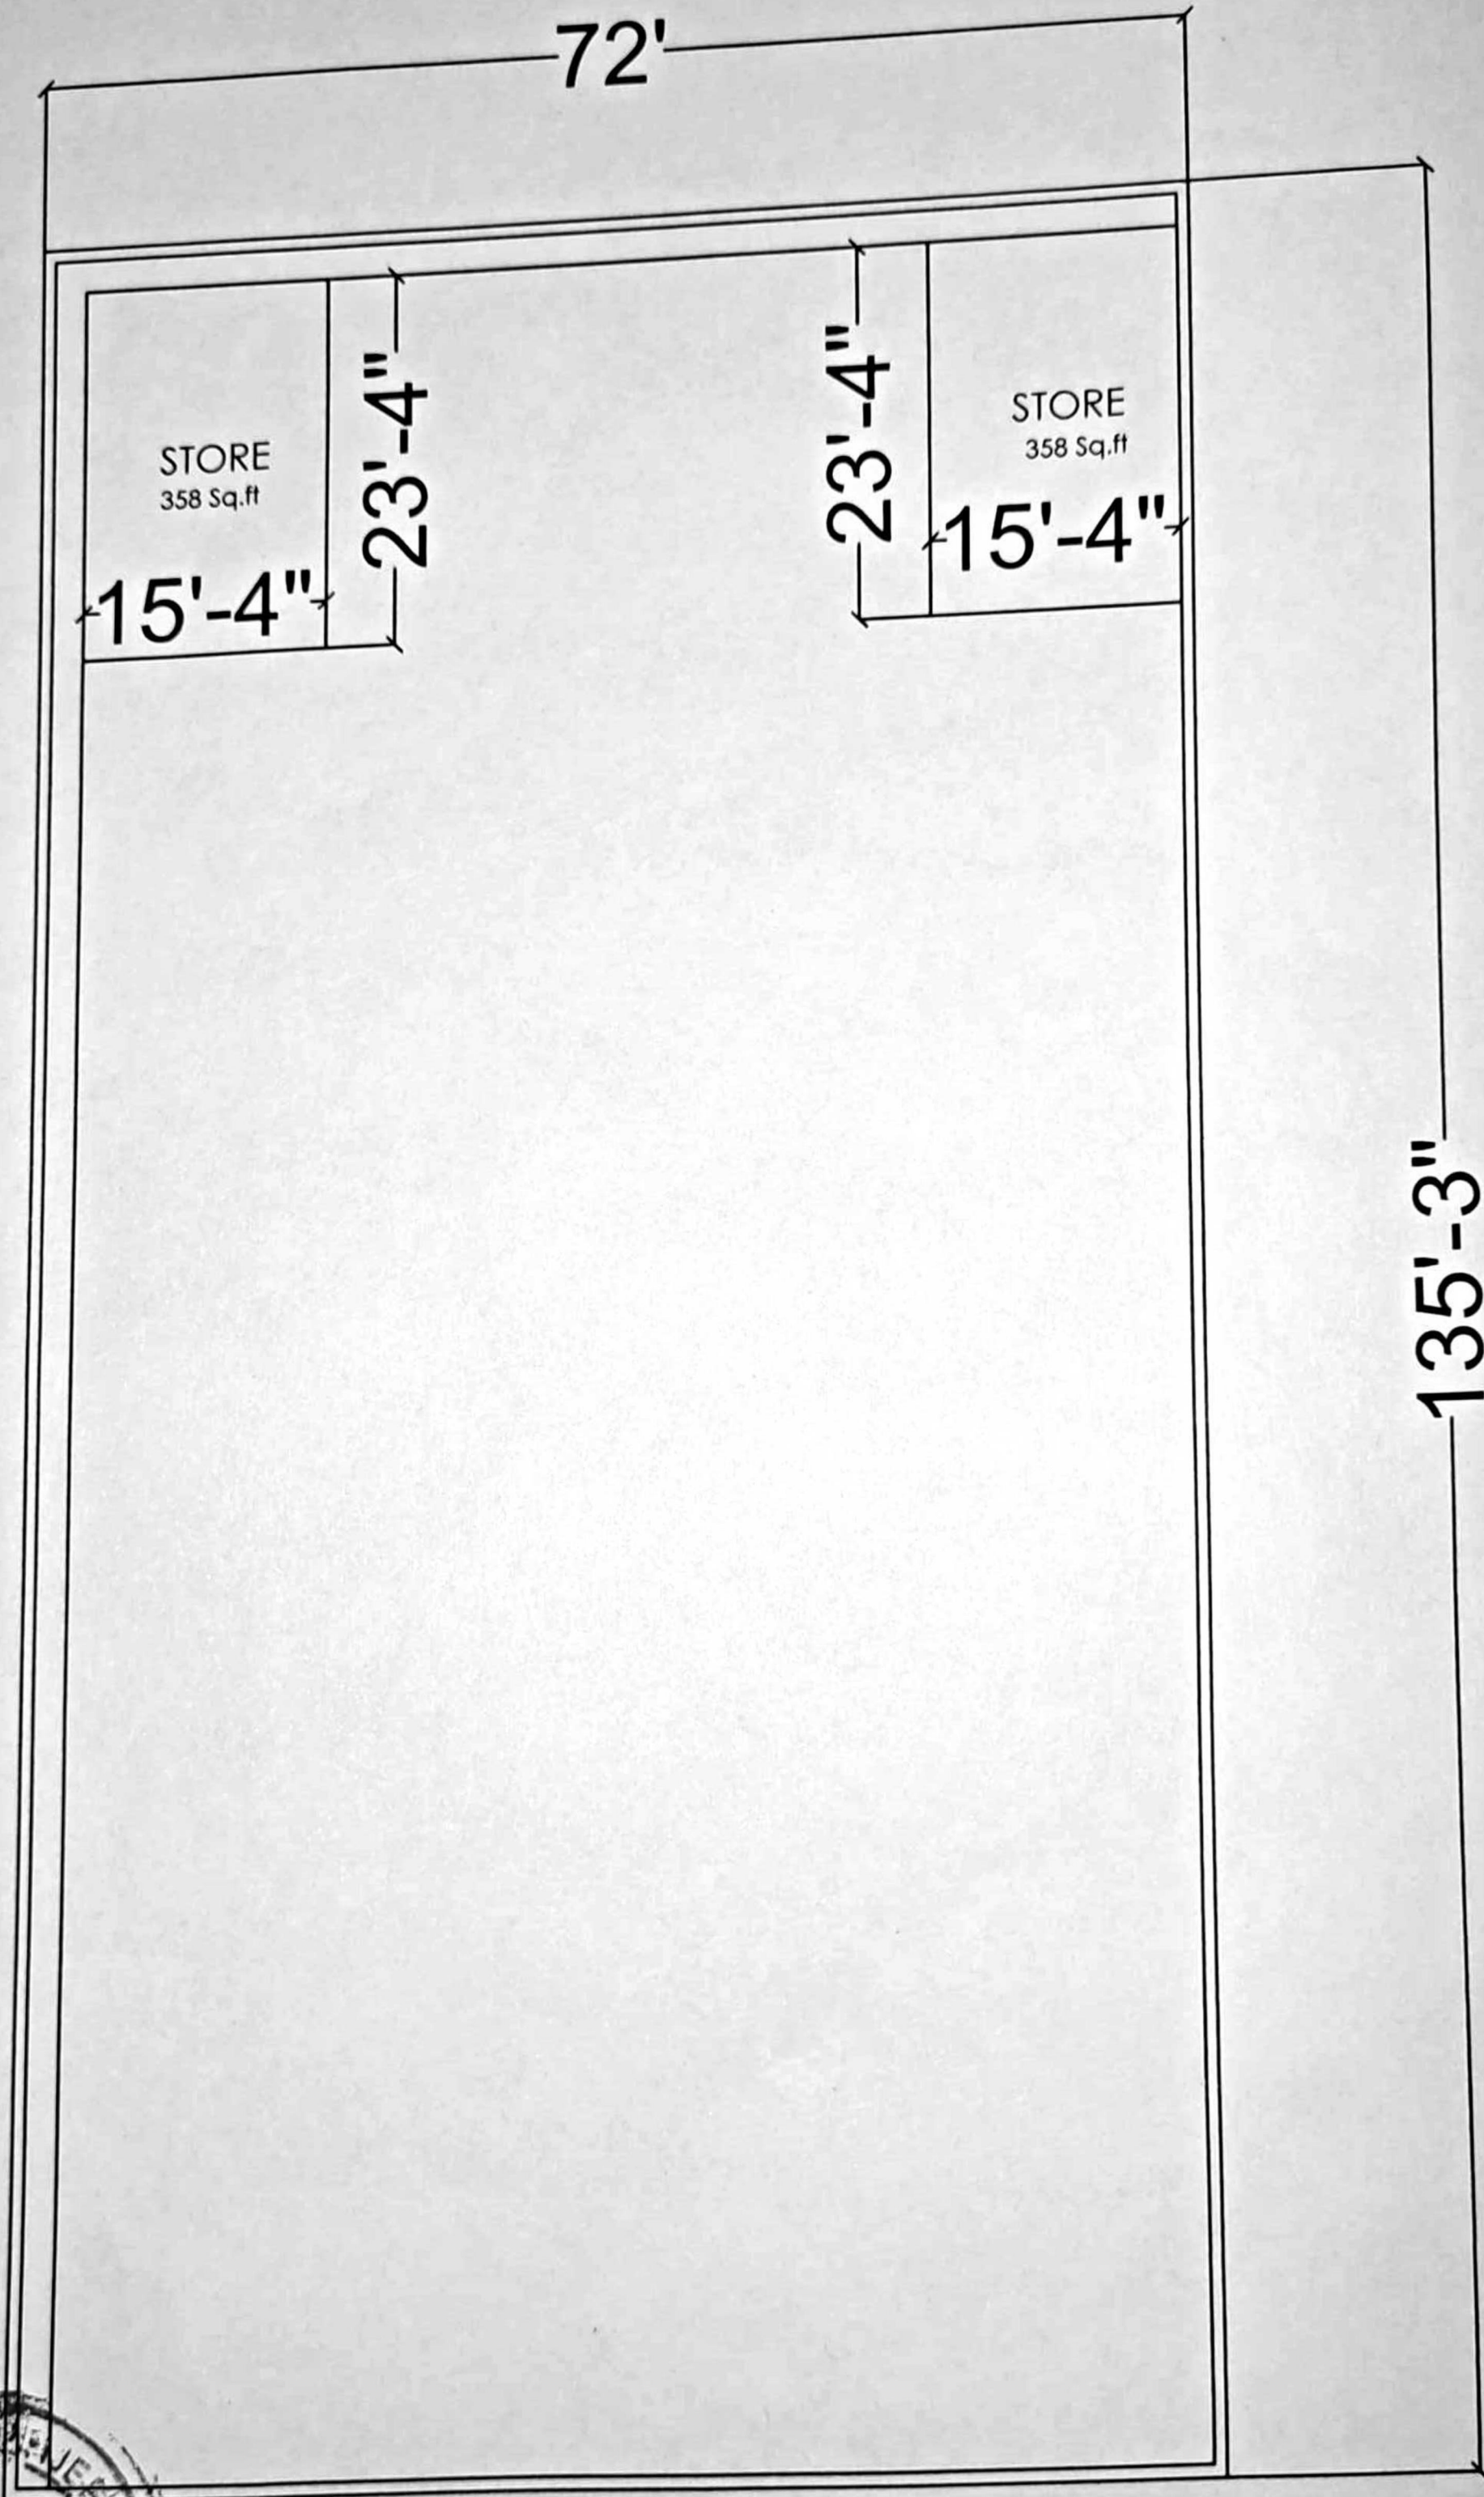


Shullar

FIRST FLOOR PLAN

Sunder

Principal
Khalsa College for Women
Amritsar

Page - 1

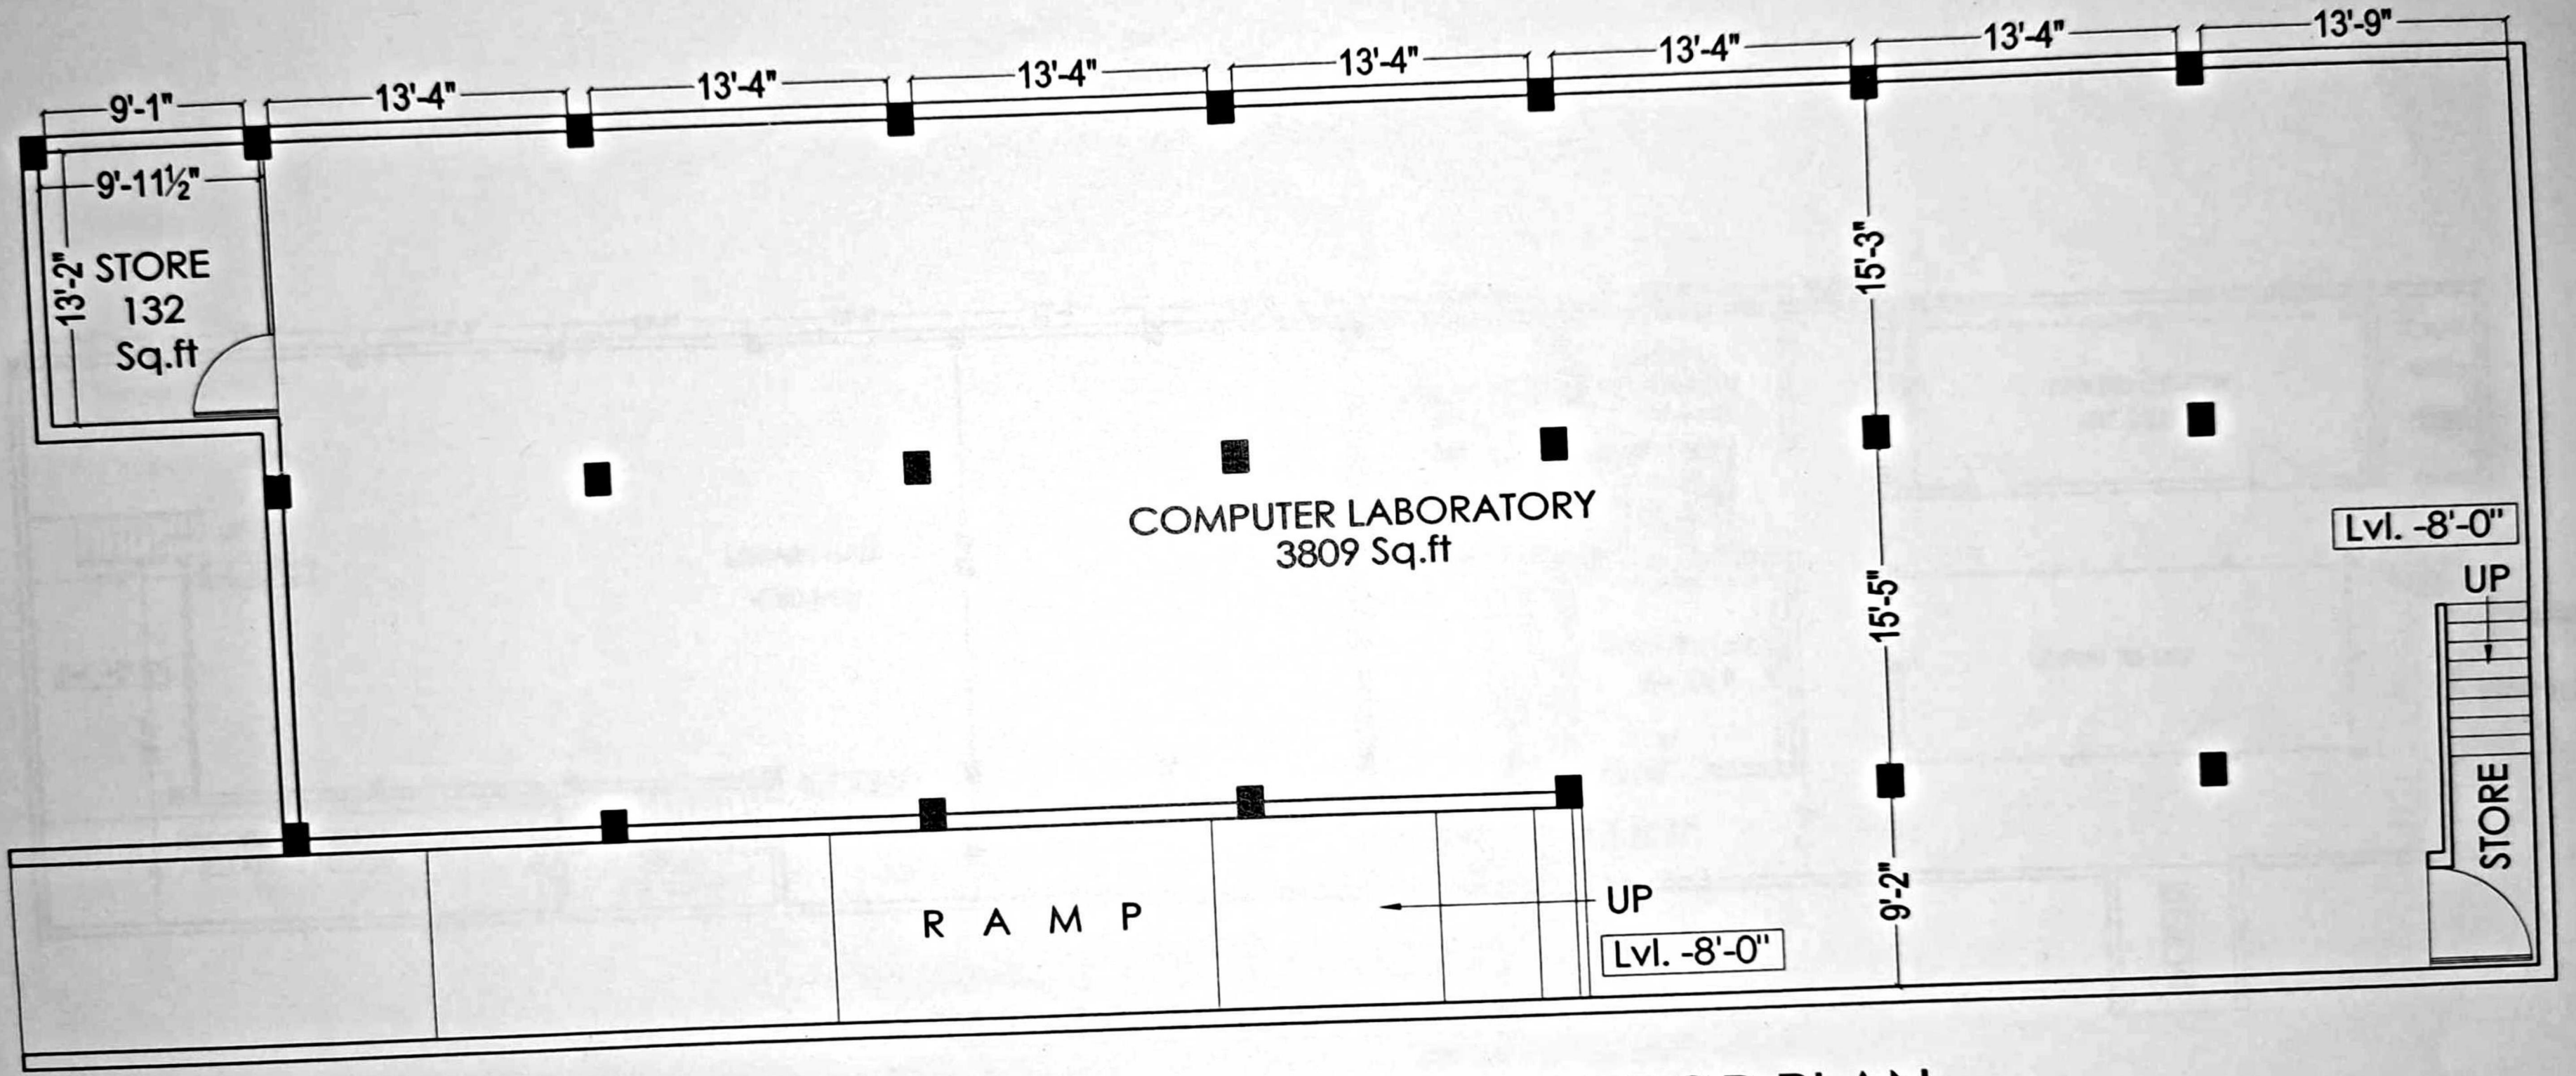


EXISTING BASEMENT FLOOR PLAN



Shullas


Principal
 Principal
 Khalsa College for Women
 Amritsar

Page-2

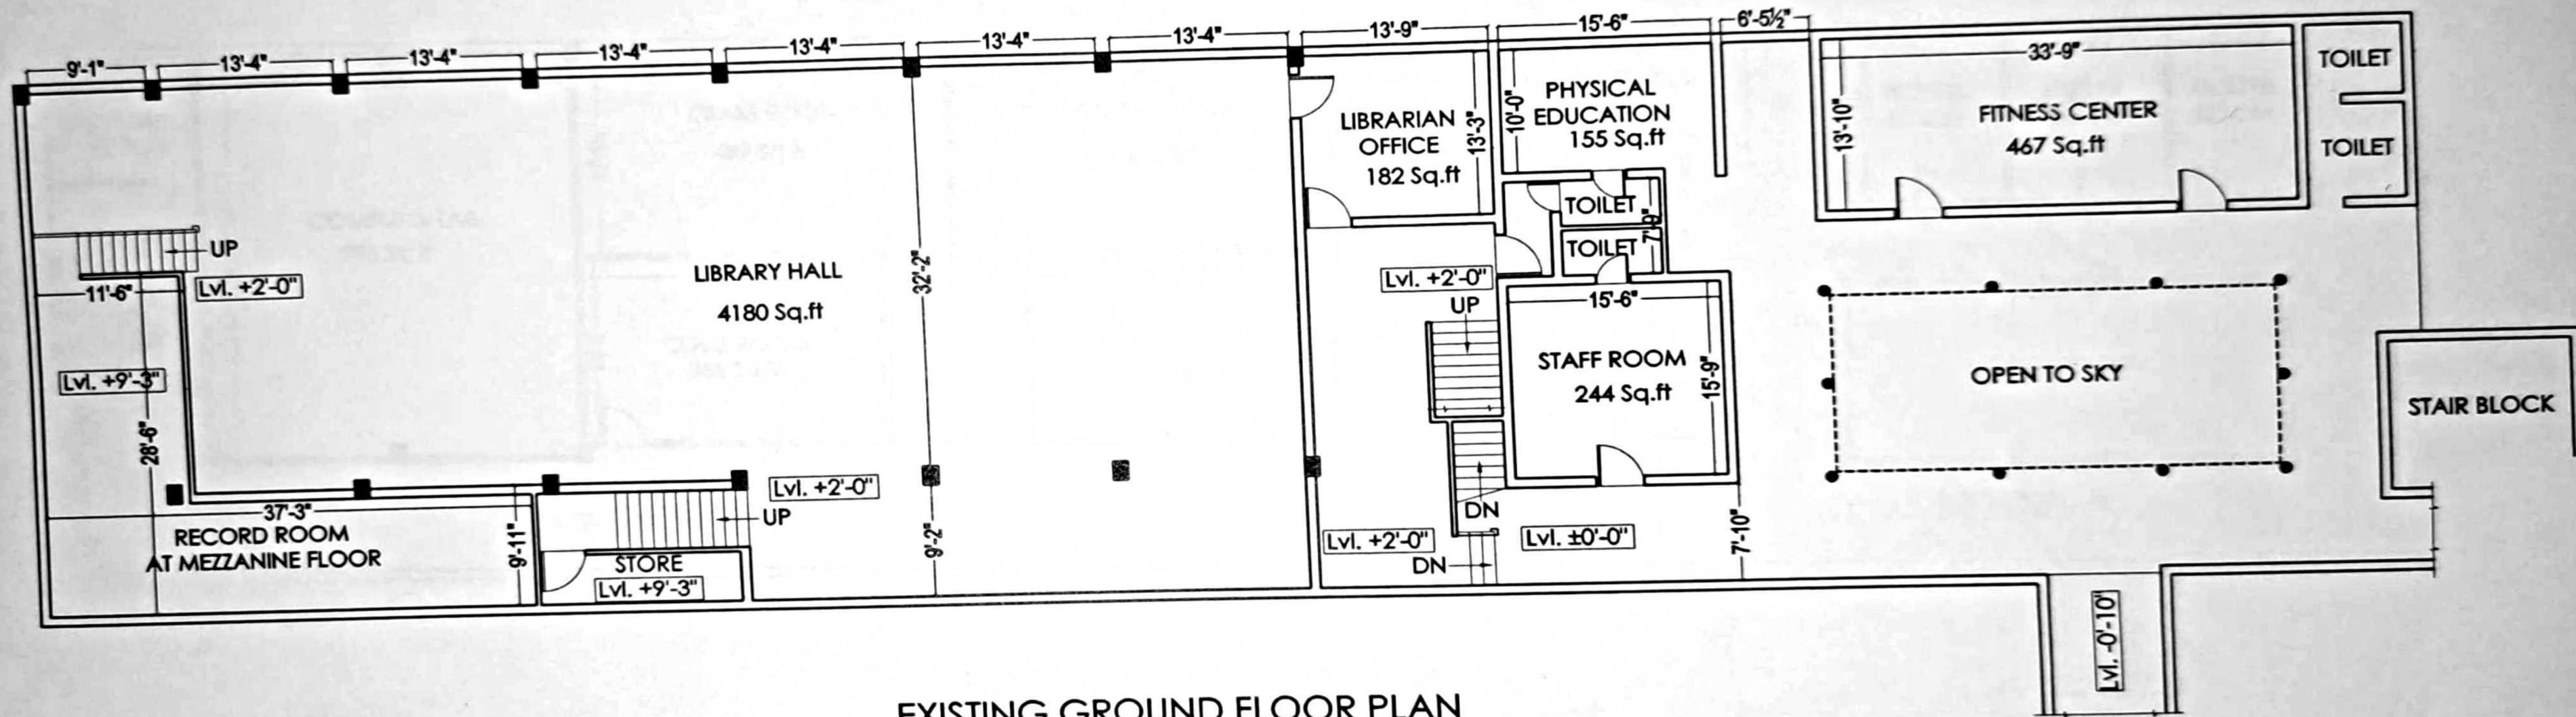


EXISTING GROUND FLOOR PLAN

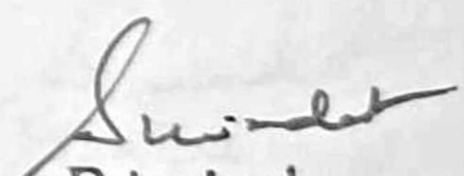


 Principal
 Khalsa College for Women
 Amritsar

Page-3

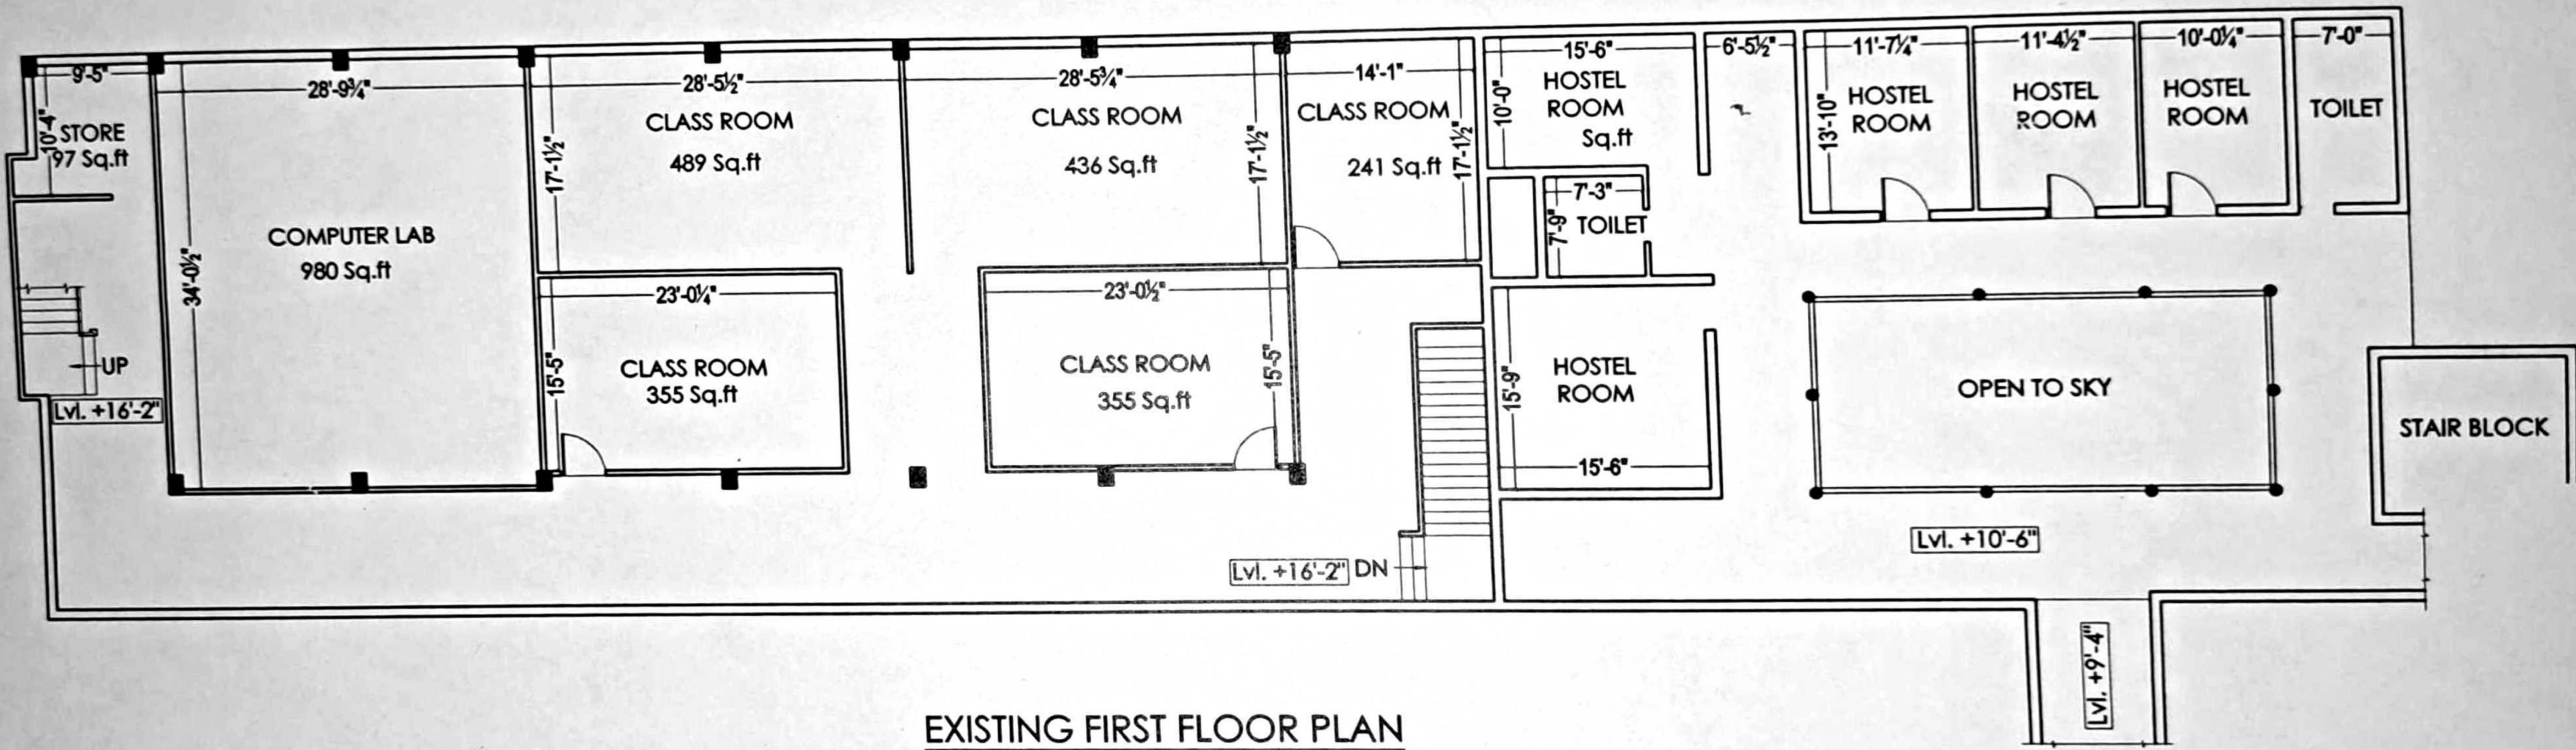

EXISTING FIRST FLOOR PLAN



Signature
Principal
Khalsa College for Women
Amritsar